


1 ENLARGED SEATING PLAN
1/4" = 1'-0"

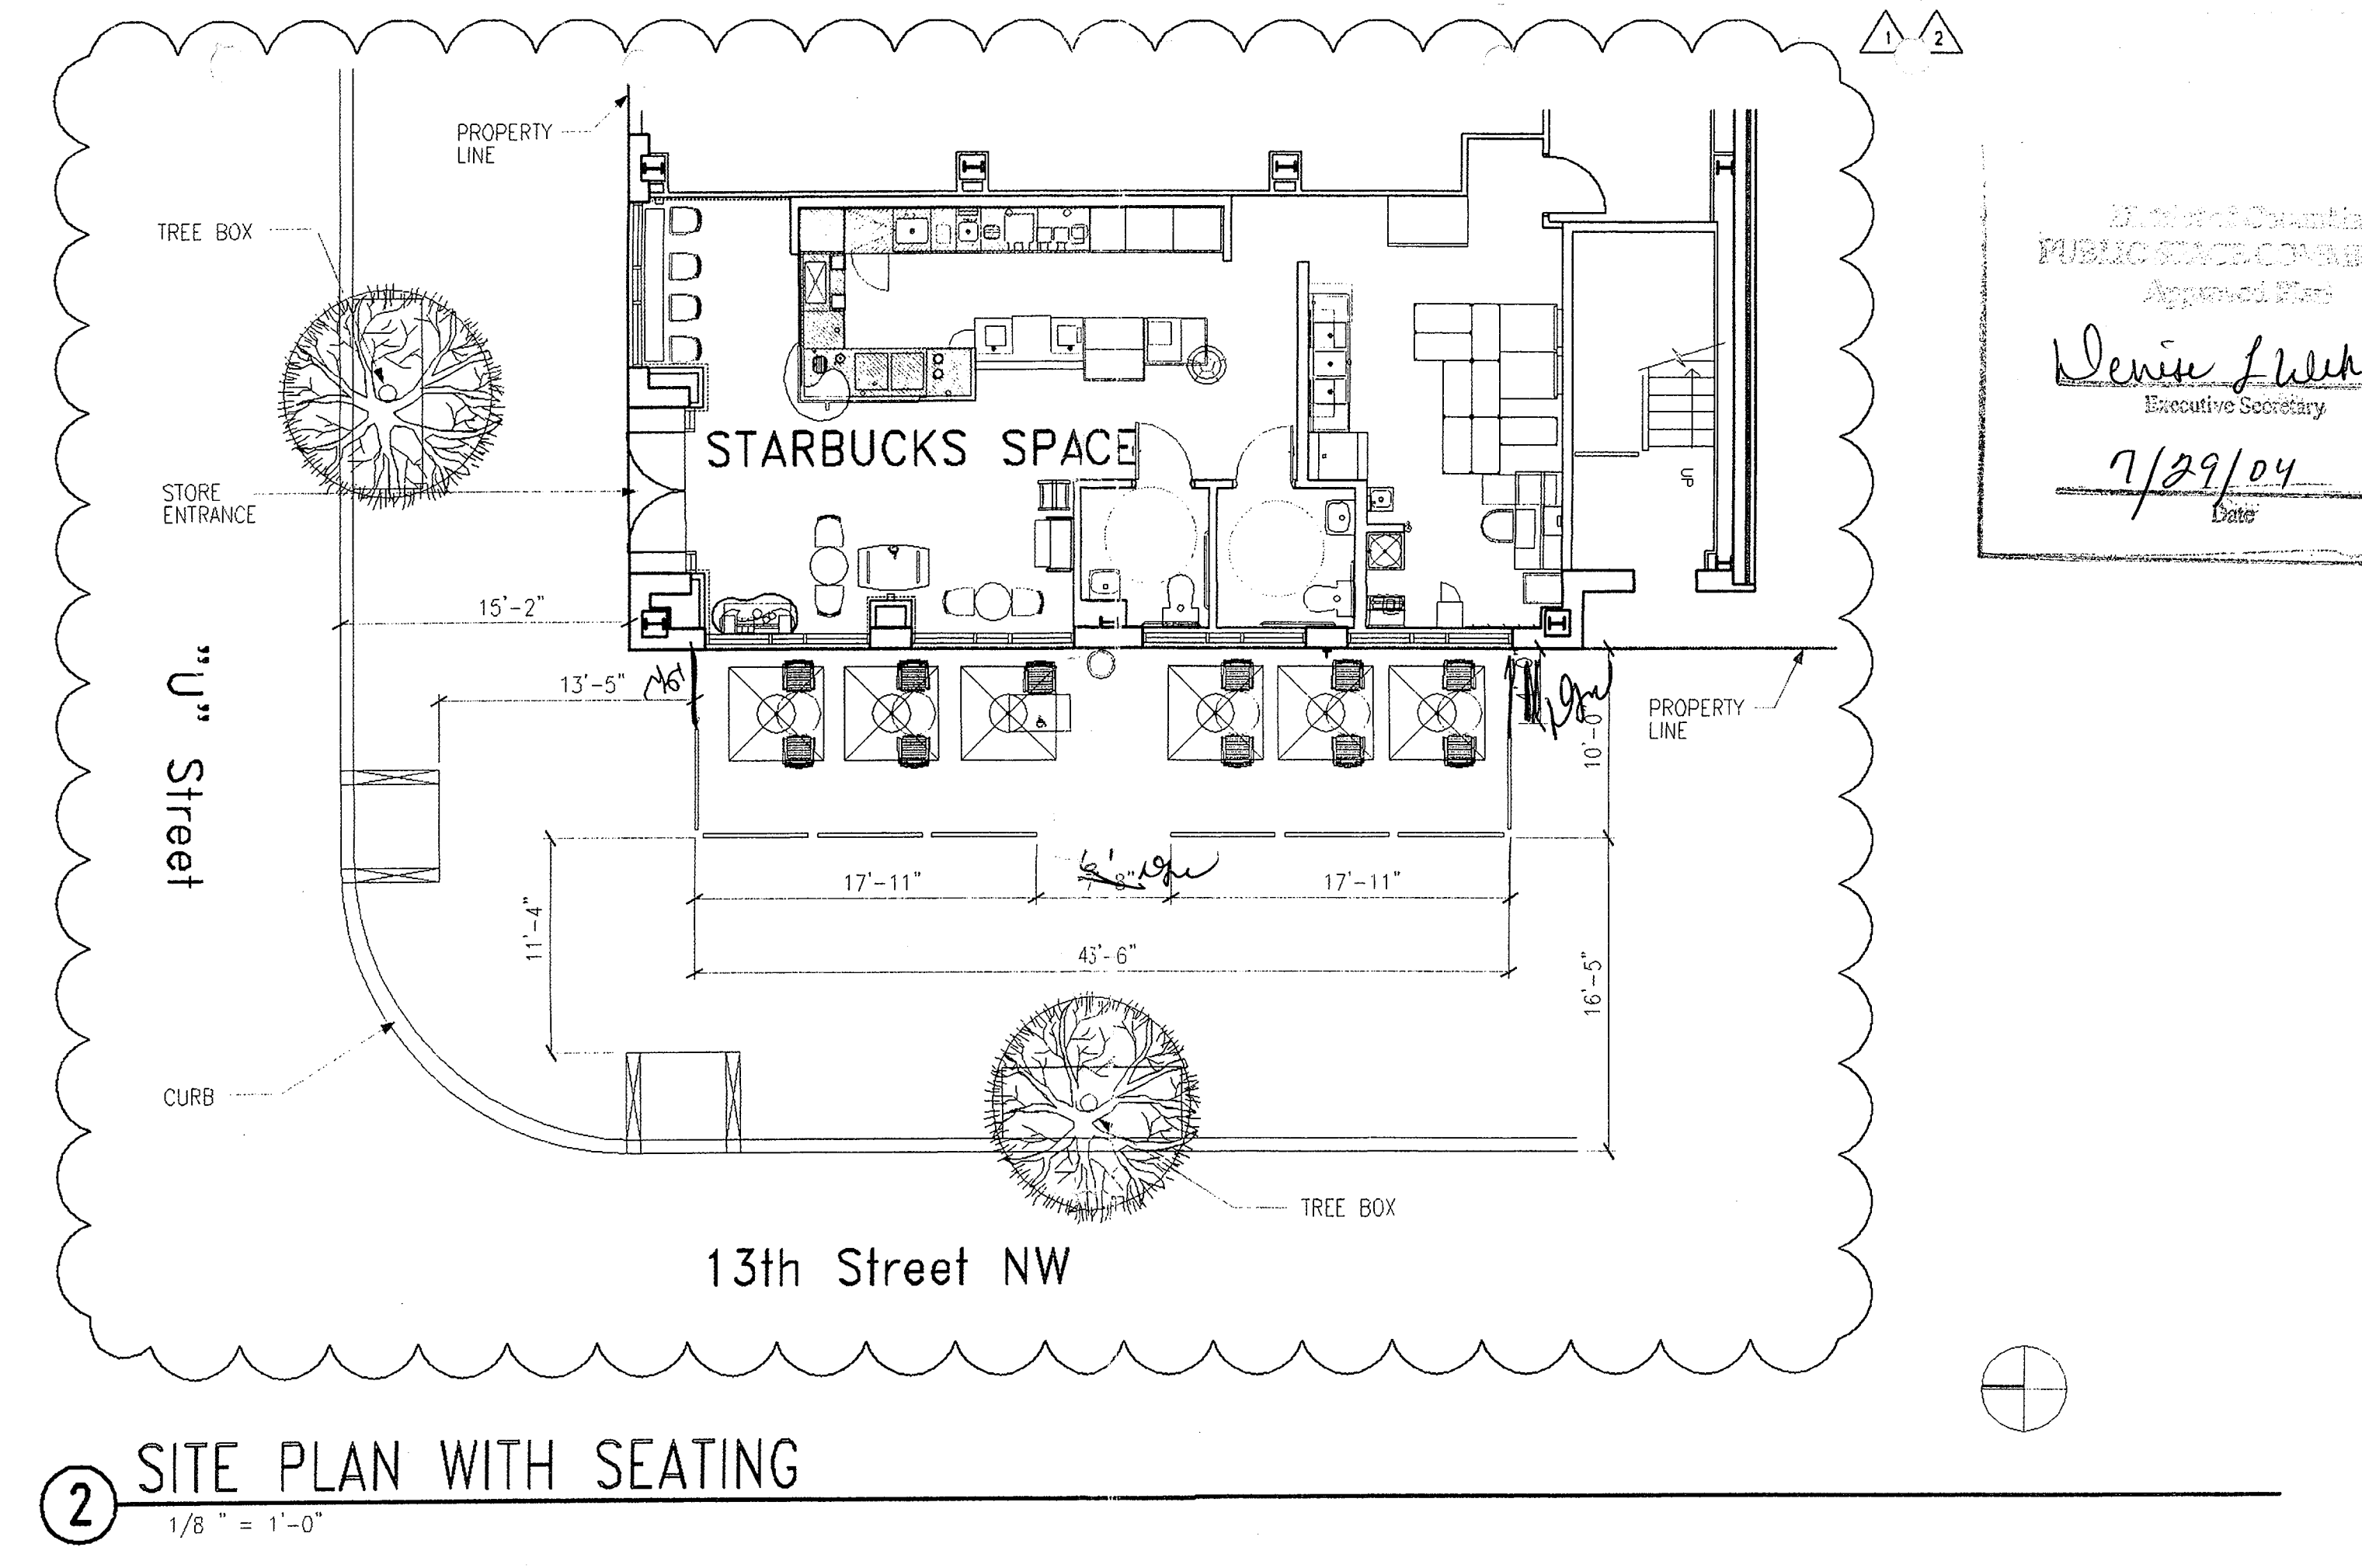

2 SITE PLAN WITH SEATING
1/8" = 1'-0"

City of Seattle
PUBLIC SPACE COMMITTEE
Approved For
Venise Lulch
Executive Secretary
7/29/04
Date

OUTDOOR SEATING

*O.K. to File
S.K. 5/17/04*

PROPERTY DESCRIPTION:
SQUARE: 274 LOT: 133
TOTAL SEATS: 12
TOTAL SEATING AREA: 435 S.F. Δ
INDEX OF DRAWINGS:

- 1 ENLARGED SEATING PLAN
- 2 SITE PLAN WITH SEATING
- 3 TABLE SPECIFICATION
- 4 CHAIR SPECIFICATION
- 5 UMBRELLA SPECIFICATION
- 6 WEST ELEVATION
- 7 FLUSH TYPE RAILING DETAIL
- 8 NORTH ELEVATION




STARBUCKS COFFEE COMPANY
2401 UTAH AVENUE SOUTH
SEATTLE, WASHINGTON 98134
(206) 318-1575

THESE PLANS AND SPECIFICATIONS, AS WELL AS STARBUCKS' NAME AND LOGO, THE STARBUCKS MERCHANDISE ARE THE EXCLUSIVE PROPERTY OF STARBUCKS CORPORATION. ANY REPRODUCTION, MODIFICATION, DISCLOSURE AND/OR USE OF THESE MATERIALS (OR ANY PORTION OF THEM) WITHOUT STARBUCKS' PRIOR WRITTEN CONSENT IS STRICTLY PROHIBITED.

CONSULTANTS
DGA
4903 ELM SUITE 103 BETHESDA MARYLAND 20814-2940
PH: (301) 657-3020
FX: (301) 657-3050
DESIGN + BUILD

REV	DATE	JC	DESCRIPTION
Δ 5.7.03		RR	ADD RESTROOM
Δ 6.2.03		RW	PER PCA

VICINITY MAP

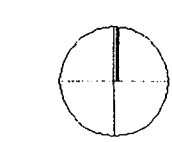

'BUJOU' TILT TABLE
SIZE: 60Wx32xH30"
SUPPLIER REF: #850
FRAME: SQUARE TUBULAR STEEL
FINISH: E-COAT PRETREATMENT W/ TEXTURED BRONZE COLOR POWDERCOAT FINISH
FEET: W/ 1 ADJUSTABLE FOOT
WEIGHT EACH: 24.3 LBS
UNITS PER BOX: 1
BOX DIMENSIONS: 5'x28'x30"
BOX VOLUME: 2.5 CUBIC FT.


3 TABLE SPECIFICATION
1/4" = 1'-0"

'BUJOU' STACKING ARM CHAIR
SIZE: W20-1/2"xD20-1/2"XH33", SEAT 17-1/2"
SUPPLIER REF: #267
FRAME: TUBULAR STEEL
SEAT: TEAK WOOD SLATS
FINISH: E-COAT PRETREATMENT W/ TEXTURED BRONZE COLOR POWDERCOAT FINISH
FEET: PLASTIC FOOTCAPS
WEIGHT EACH: 13.7 LBS
BOX DIMENSIONS: 25'x37-1/2'x21"
BOX VOLUME: 11.4 CUBIC FT.


4 CHAIR SPECIFICATION
1/4" = 1'-0"

THE PATISON GROUP
SIZE: 5'x5' SQUARE
SUPPLIER REF: #2002A
FRAME: RAMM, HARDWOOD FRAME, 1-1/2" DIAM. POLE
FABRIC: GLEN RAVIN MILLS, SUNBRELLA HEMLOCK
TWEED, FIRESIST #8605
BASE: 24" DIAM ROUND X 14-1/2" HT. 75LBS., CAST IRON
PLATE, BENJ. MOORE SOFT GLOSS LATEX #096-41 CHROME GREEN
WEIGHT EACH: 18 LBS
UNITS PER BOX: 1


5 UMBRELLA SPECIFICATION
1/4" = 1'-0"

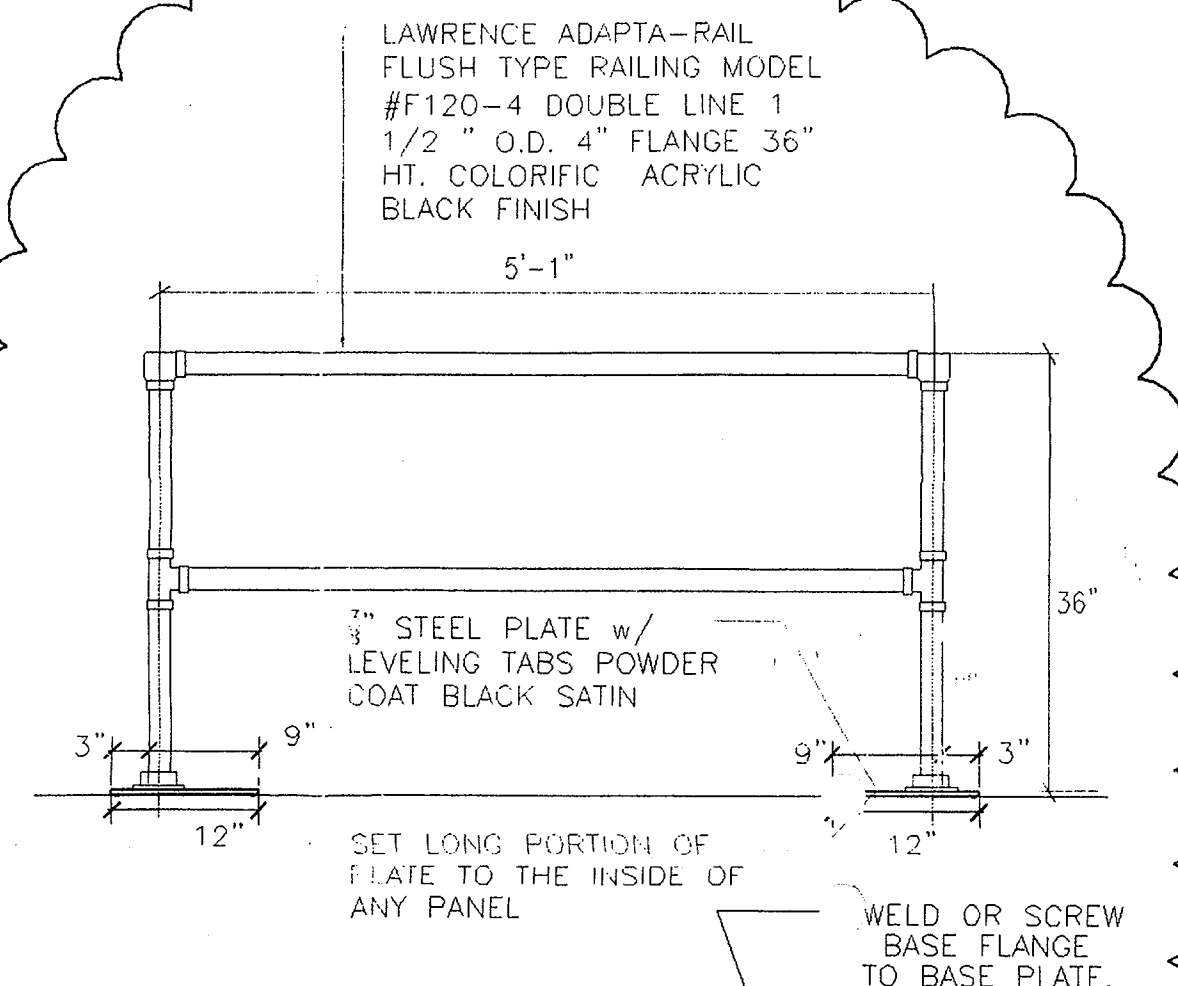

7 FLUSH TYPE RAILING DETAIL
NOT TO SCALE
ELEVATION

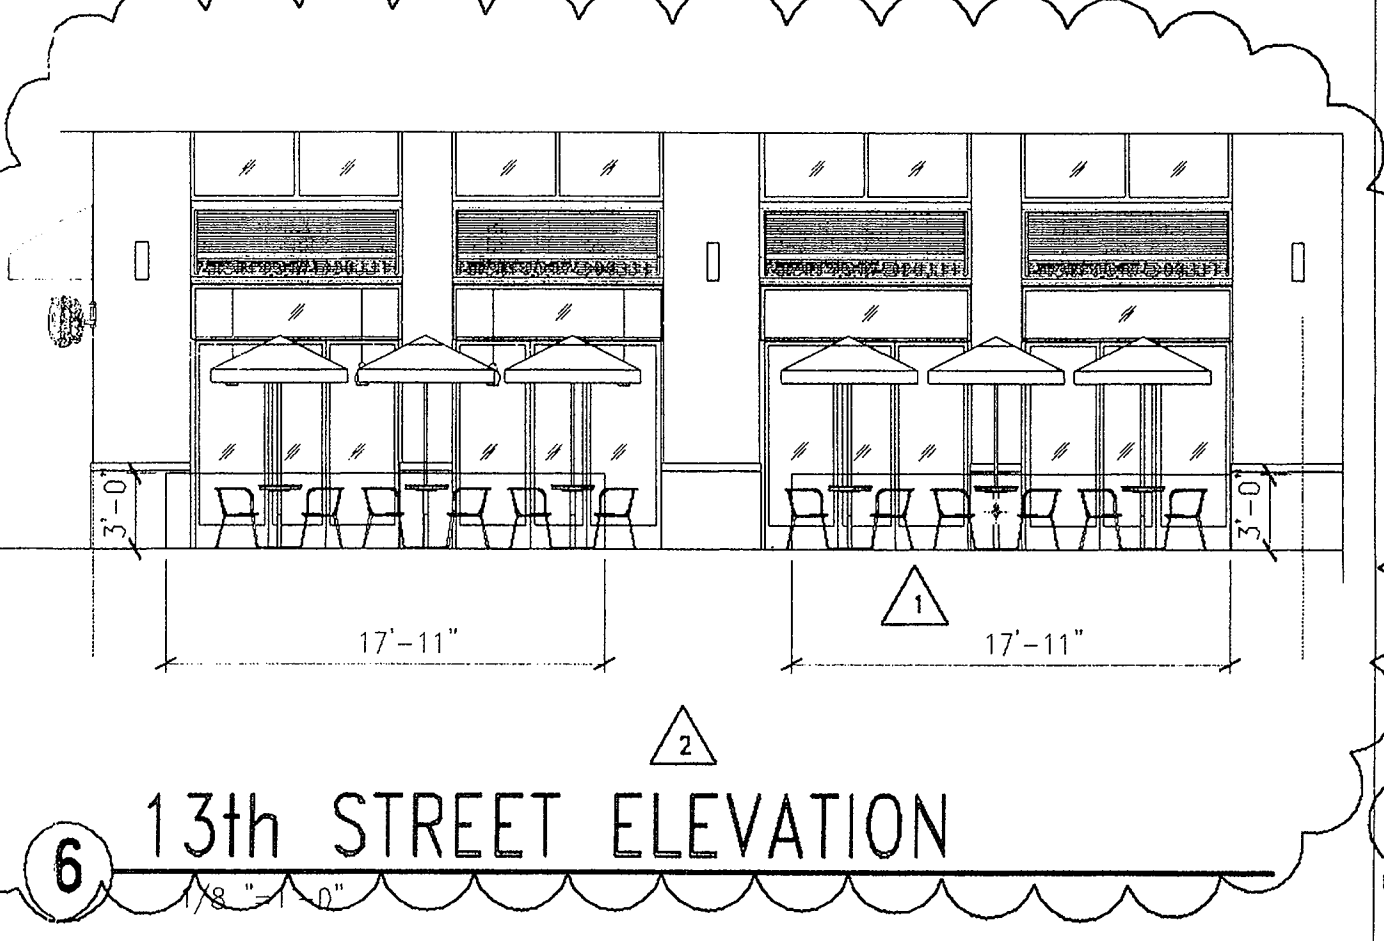

6 13th STREET ELEVATION
1/8" = 1'-0"

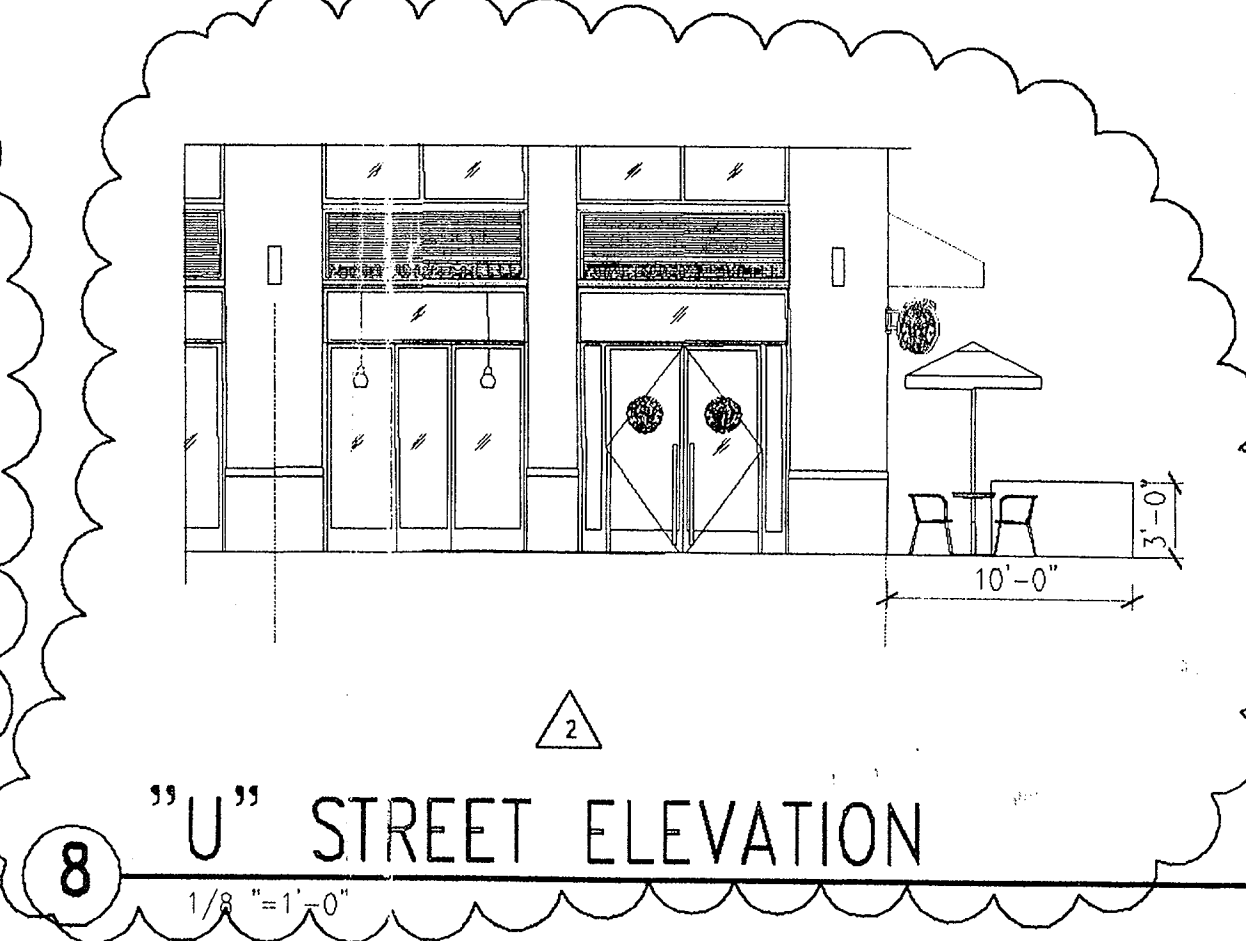

8 "U" STREET ELEVATION
1/8" = 1'-0"

STARBUCKS COFFEE
13th & U Street
1250 U Street NW
Washington, D.C. 20009
Washington, D.C.

PROJECT: COUNTY:

PROJECT NO. 11314-001
CONCEPT: EB-ROAST3-LH
ISSUE DATE: 3/11/03
PM: A.J. YOUNG
JC: RICHARD WILSON
CHECKED: JEFFREY CASSIDY
C. M. CHKDERIC QUIGLEY

SCALE: (DO NOT SCALE DRAWINGS)

SHEET TITLE
OUTDOOR SEATING PLAN

Δ **A1.1**
PROJECT CODE: 1 1 3 1 4 - 0 0 1