


DEMOLITION PLAN



FURNITURE PLAN

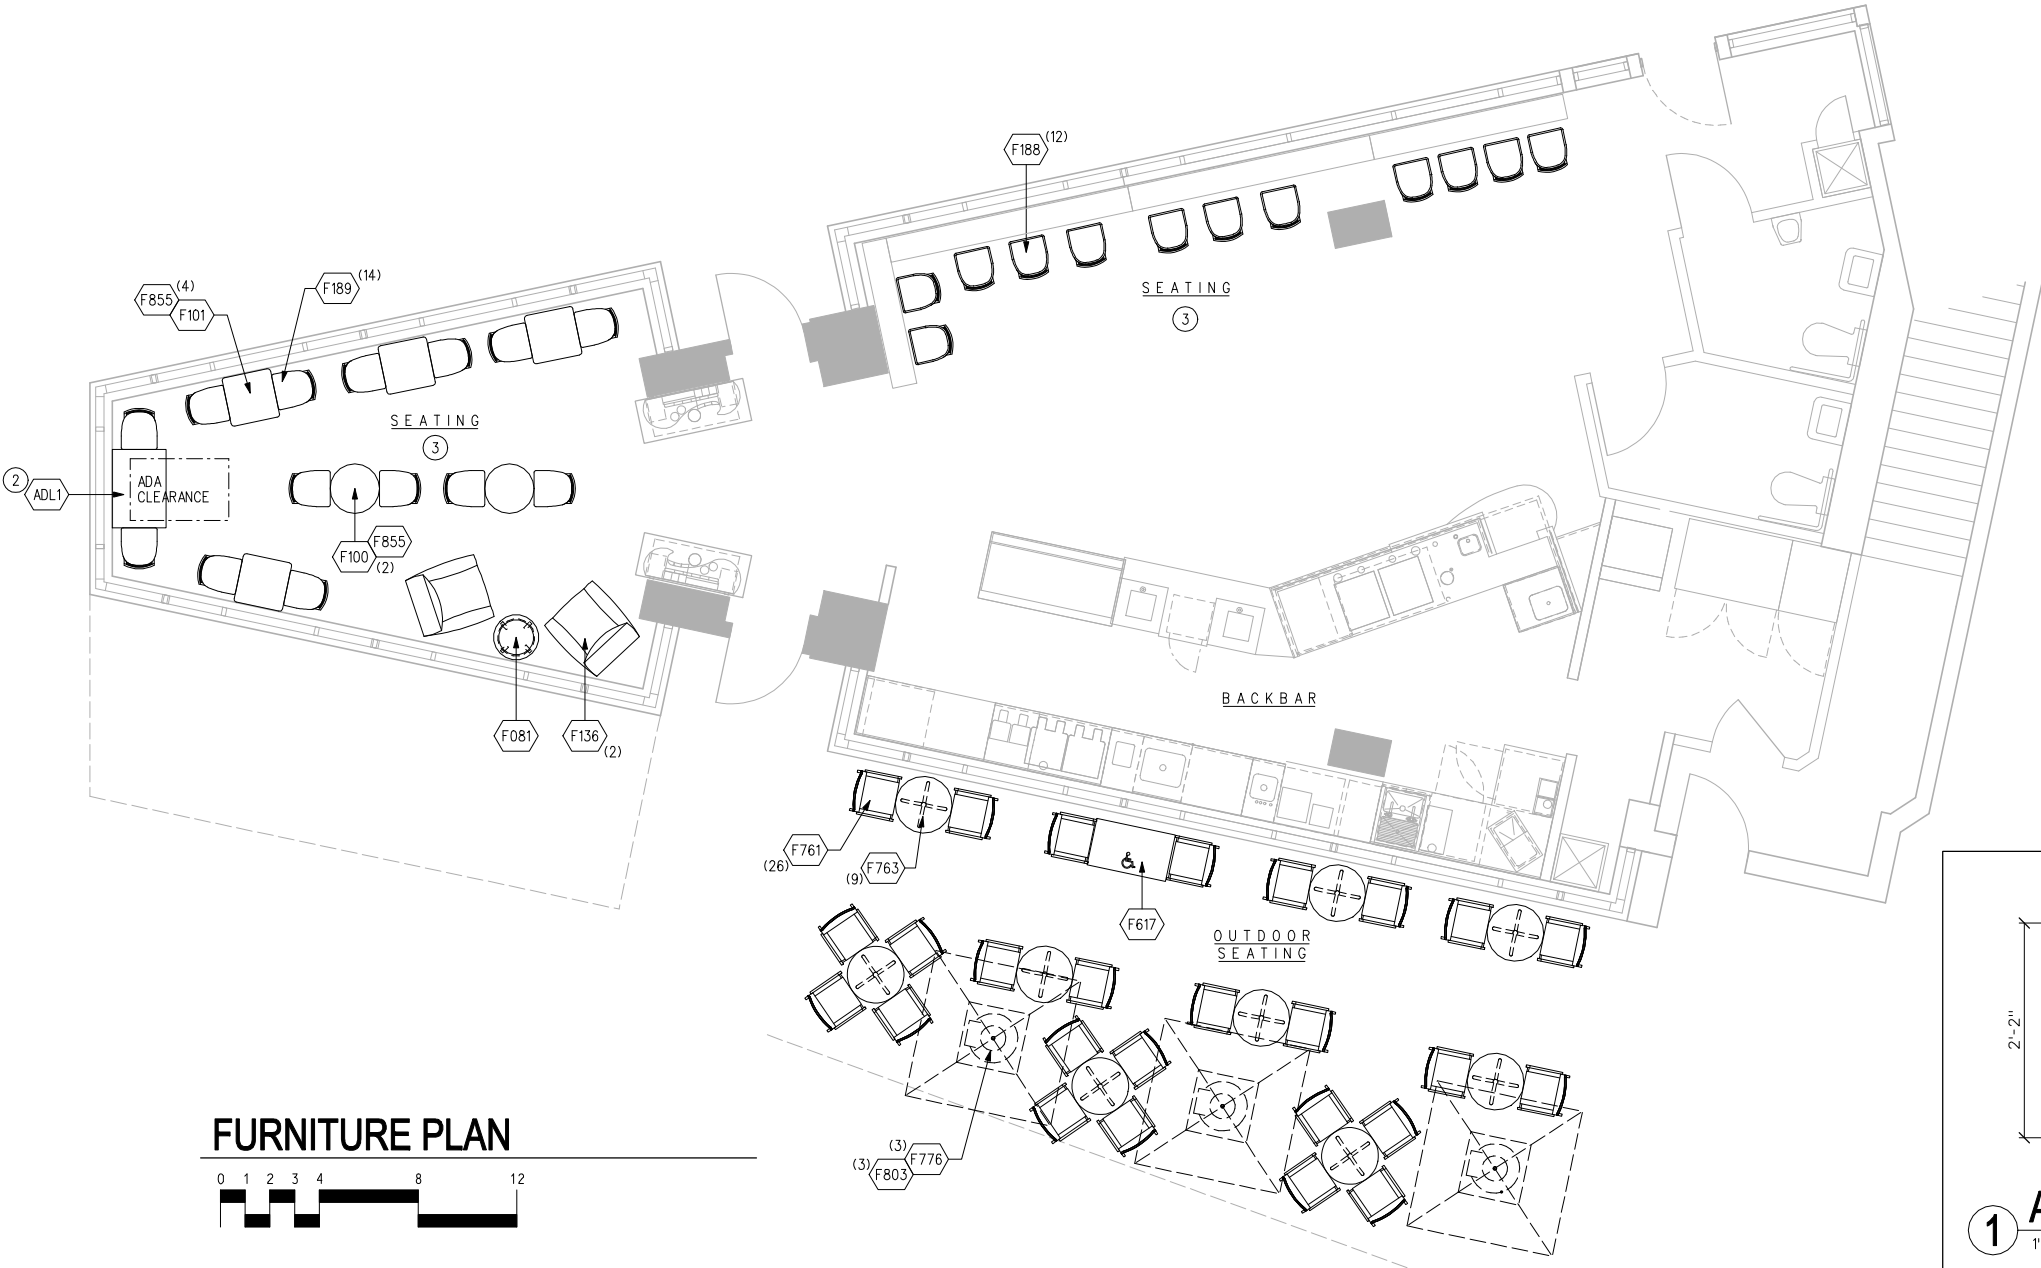

FURNITURE SCHEDULE:

ITEM*	QTY	DESCRIPTION	MANUFACTURER	MODEL *	REMARKS	SKU *	SHIP
TABLES							
F081	1	TABLE, END -WALNUT	LEE DANZIGER	CP-114	W/ METAL LEGS	194157	3PL
F100	2	TABLE TOP 24" ROUND CLASSICO	UNITED CHAIRS	CP-104		190655	3PL
F101	4	TABLE TOP 24" SQUARE CLASSICO	UNITED CHAIRS	CP-105		190660	3PL
F763	9	TABLE, PATIO ROUND METAL TOP	SMITH AND HAWKEN	896688		223250	3PL
CHAIRS							
F136	2	LOLA CHAIR - LEATHER	MITCHELL GOLD COMPANY	280-005L-4		344464	3PL
F188	12	BARSTOOL, 25" WALNUT FINISH				176746	3PL
F189	14	CHAIR, CAFE WALNUT FINISH	SHELBY WILLIAMS			176745	3PL
F761	26	CHAIR, PATIO METAL/WOVEN	SMITH AND HAWKEN	896654		223229	3PL
EXTERIOR							
F617	1	TABLE ADA TEXT OUTDOOR BRONZE	WEST COAST INDUSTRIES	3131 2339 BZ	ADA COMPLIANT W/ TEXT	187111	3PL
F776	3	BASE UMBRELLA 6' 95 LBS	ULTIMATE UMBRELLA CO	SBUXACF95W		223127	3PL
F803	3	UMBRELLA 6' OUTDOOR LOGO	ULTIMATE UMBRELLA CO			394001	3PL
ACCESSORIES							
F855	6	BASE TABLE MODIFIED BLK WRINKL	WCI	MODIF 126299 10" INSERT	W/BLACK WRINKLE FINISH	191610	3PL
ADDITIONAL ITEMS							
ADL1	1	WALNUT ADA TABLE	ALEXANDER HOLDINGS	ADA TABLE 26" X 38"	CONTACT COLLEEN GLENNON 631-412-2019		VD



STARBUCKS COFFEE COMPANY
 2401 UTAH AVENUE SOUTH
 SEATTLE, WASHINGTON 98134
 (206) 318-1575

THESE PLANS AND SPECIFICATIONS, AS WELL AS STARBUCKS' NAME AND LOGO, TRADEMARKS AND DESIGNS ARE THE EXCLUSIVE PROPERTY OF STARBUCKS CORPORATION. ANY REPRODUCTION, MODIFICATION, DISCLOSURE AND/OR USE OF THESE MATERIALS OR ANY PORTION OF THEM WITHOUT STARBUCKS' PRIOR WRITTEN CONSENT IS STRICTLY PROHIBITED.

ARCHITECT OF RECORD

THIS DRAWING IS A DESIGN DEVELOPMENT DOCUMENT. SITE SPECIFIC MODIFICATIONS MADE UNDER THE RESPONSIBLE CHARGE OF THE ARCHITECT AND/OR ENGINEER-OF-RECORD WILL BE REQUIRED PRIOR TO USING THIS DOCUMENT FOR BIDDING, PERMITTING OR CONSTRUCTION.

REV DATE JC DESCRIPTION

EXISTING STORE DESIGN
DUPONT CIRCLE
 1501 CONNECTICUT AVE, NW
 WASHINGTON, DC 20036
 COUNTY: DC

STORE #: 702

PHONE #: (202) 588 1280
ISSUE DATE: 08.16.09
DM: CHINA GOODY
PD: KRISTEN SWEET
FSM: JOHN COCHO

SHEET TITLE
DEMOLITION & FURNITURE PLANS

SCALE: 1/4"=1'-0"
 (DO NOT SCALE DRAWINGS)

SHEET NUMBER
A8.0

NOTES:

- ① REMOVE EXISTING FURNITURE AS INDICATED WITH DASHED LINES. COORDINATE WITH FSM ON REUSE.
- ② SEE DETAIL 1/A8.0.
- ③ INSTALL NEW FURNITURE AS PER PLAN.

