

SCHEDULE:

FURNITURE SCHEDULE:

ITEM*	QTY	DESCRIPTION	MANUFACTURER	MODEL *	REMARKS	SKU *	SHIP
ADL2	8	4'-0" RAILING	EF IRONWORKS	STEEL RAILING	PAINTED BLACK		GC
ADL5	2	RAILING POST	EF IRONWORKS	STEEL POST PAINTED BLACK			GC

ADDITIONAL ITEMS

GENERAL NOTES:

- (A) REMOVE ALL OUTDOOR RAILINGS
- (B) EXISTING OUTDOOR FURNITURE TO BE RELOCATED AS SHOWN ON PLANS.



STARBUCKS COFFEE COMPANY
 2401 UTAH AVENUE SOUTH
 SEATTLE, WASHINGTON 98134
 (206) 318-1575

THESE PLANS AND SPECIFICATIONS, AS WELL AS STARBUCKS' NAME AND LOGO, TRADEMARKS AND DESIGNS ARE THE EXCLUSIVE PROPERTY OF STARBUCKS CORPORATION. ANY REPRODUCTION, MODIFICATION, DISCLOSURE AND/OR USE OF THESE MATERIALS (OR ANY PORTION OF THEM) WITHOUT STARBUCKS' PRIOR WRITTEN CONSENT IS STRICTLY PROHIBITED.

ARCHITECT OF RECORD
 THIS DRAWING IS A DESIGN DEVELOPMENT DOCUMENT. SITE SPECIFIC MODIFICATIONS MADE UNDER THE RESPONSIBLE CHARGE OF THE ARCHITECT AND/OR ENGINEER-OF-RECORD WILL BE REQUIRED PRIOR TO USING THIS DOCUMENT FOR BIDDING, PERMITTING OR CONSTRUCTION.

REV. DATE PD DESCRIPTION

DC OUTDOOR SEATING INITIATIVE
CHEVY CHASE CIRCLE
 5500 CONNECTICUT AVE
 WASHINGTON, DC 20015
 DISTRICT OF COLUMBIA


PROJ: -
 STORE #: 715
 PROJECT #: 00715-094
 CONCEPT: -
 PALETTE: -
 ISSUE DATE: 09-25-09
 DM: G.PHILIPPON
 PD: -
 CHECKED: -

SHEET TITLE
OUTDOOR SEATING PLAN

SCALE: 1/4"=1'-0"
 (DO NOT SCALE DRAWINGS)

SHEET NUMBER
A8.0

CONCEPTUAL DESIGN DRAWINGS ONLY - NOT INTENDED FOR CONSTRUCTION

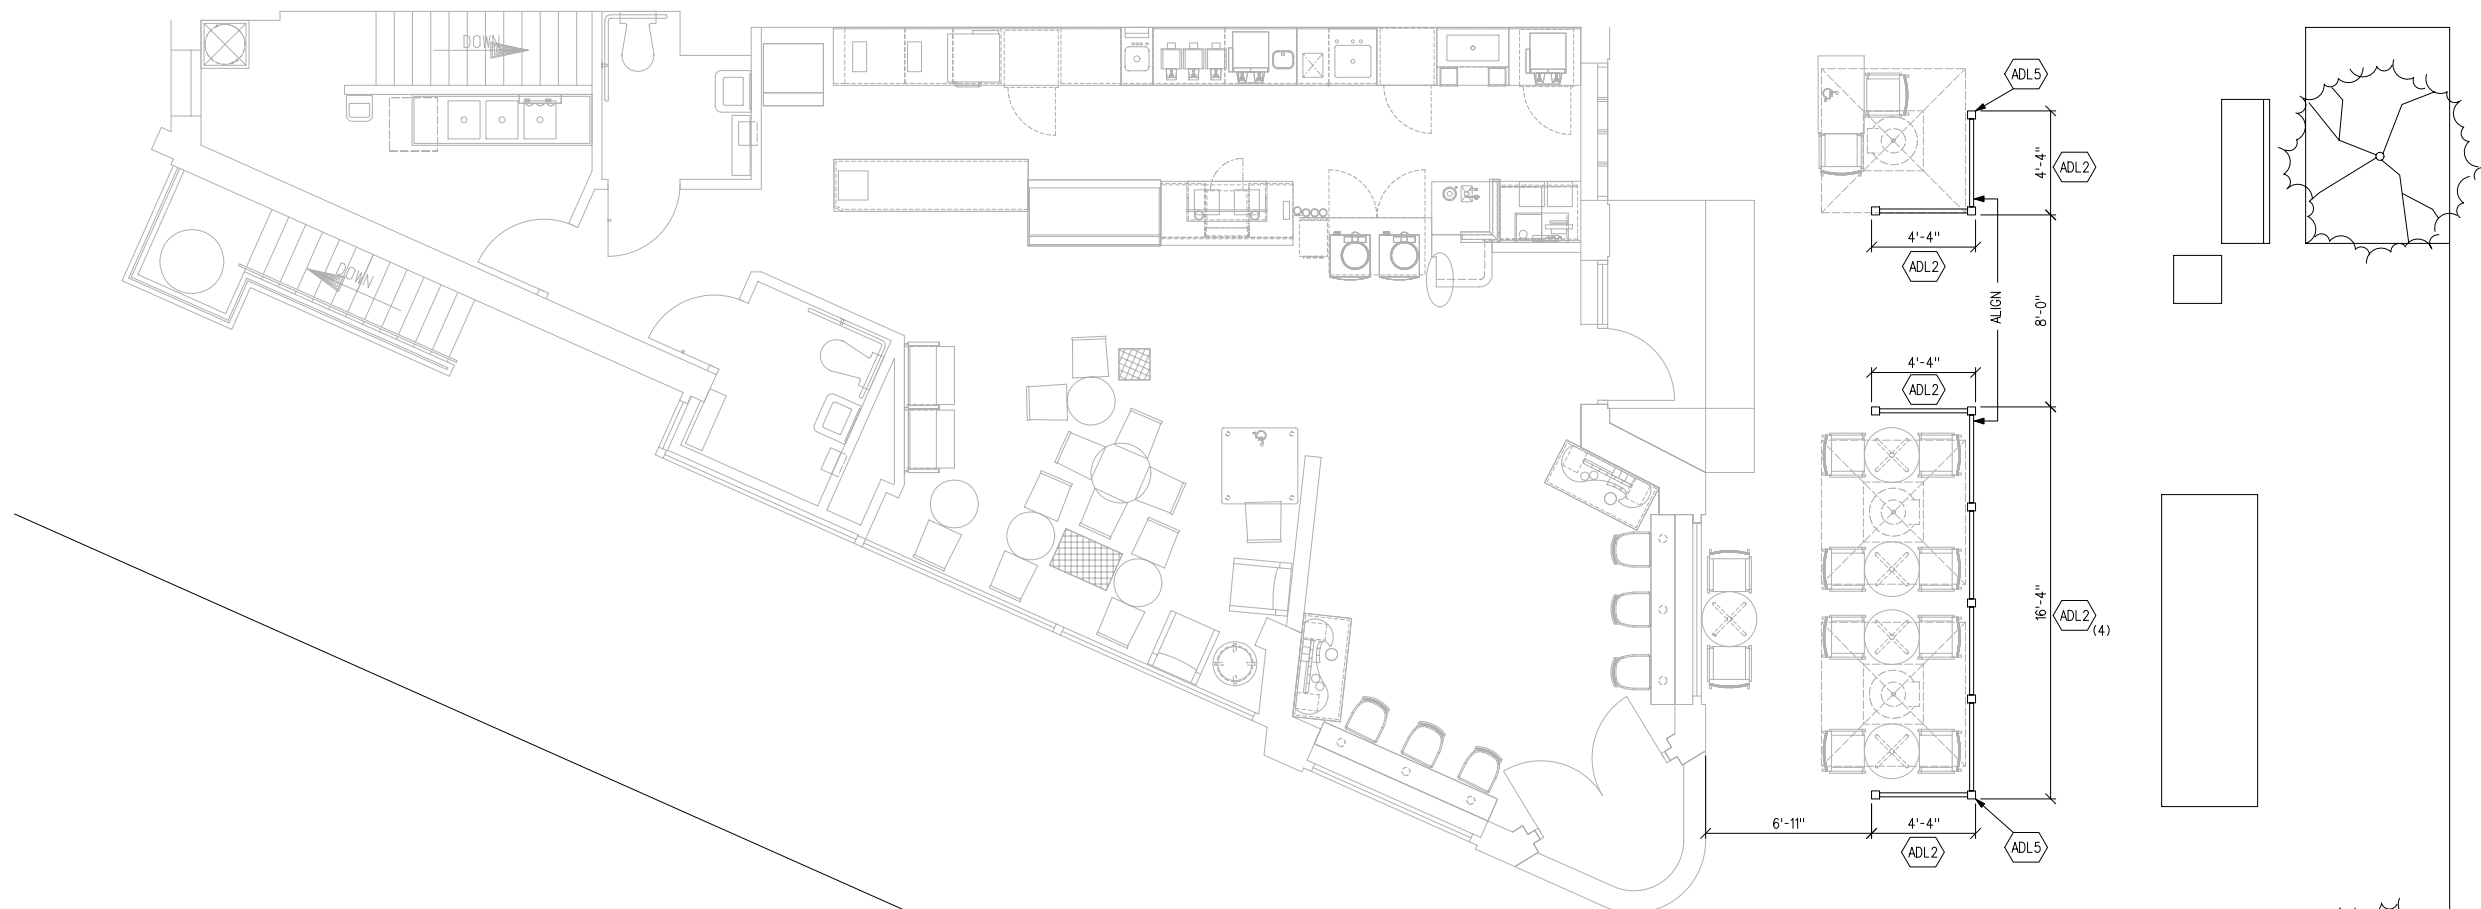

OUTDOOR SEATING PLAN

