

GENERAL NOTES:

(A) REMOVE ANY STARBUCKS EXISTING RAILINGS, SEATING TO REMAIN.



STARBUCKS COFFEE COMPANY
 2401 UTAH AVENUE SOUTH
 SEATTLE, WASHINGTON 98134
 (206) 318-1575

THESE PLANS AND SPECIFICATIONS, AS WELL AS STARBUCKS' NAME AND LOGO, TRADEMARKS AND DESIGNS ARE THE EXCLUSIVE PROPERTY OF STARBUCKS CORPORATION. ANY REPRODUCTION, MODIFICATION, DISCLOSURE AND/OR USE OF THESE MATERIALS OR ANY PORTION OF THEM WITHOUT STARBUCKS' PRIOR WRITTEN CONSENT IS STRICTLY PROHIBITED.

ARCHITECT OF RECORD

THIS DRAWING IS A DESIGN DEVELOPMENT DOCUMENT. SITE SPECIFIC MODIFICATIONS MADE UNDER THE RESPONSIBLE CHARGE OF THE ARCHITECT AND/OR ENGINEER-OF-RECORD WILL BE REQUIRED PRIOR TO USING THIS DOCUMENT FOR BIDDING, PERMITTING OR CONSTRUCTION.

REV DATE JC DESCRIPTION

DC OUTDOOR SEATING INITIATIVE
PROJECT: 16th & K
1600 K STREET, NW
WASHINGTON, DC 20036
COUNTY: DC

STORE #: 2748

PROJECT#: -
PHONE #: (202) 857 0852
ISSUE DATE: 08.21.09
DM: GABI PHILIPPON
PD: KRISTEN SWEET
CM: SHANE WILLIAMS

SHEET TITLE
OUTDOOR SEATING PLAN

SCALE: 1/4"=1'-0"
 (DO NOT SCALE DRAWINGS)


SHEET NUMBER
A8.0

FURNITURE SCHEDULE:

ITEM*	QTY	DESCRIPTION	MANUFACTURER	MODEL *	REMARKS	SKU *	SHIP
-------	-----	-------------	--------------	---------	---------	-------	------

ADDITIONAL ITEMS

ADL1	11	3'-0" RAILING	EF IRONWORKS	STEEL RAILING	PAINTED BLACK		GC
ADL2	1	4'-0" RAILING	EF IRONWORKS	STEEL RAILING	PAINTED BLACK		GC
ADL3	1	2'X3' PLANTER					GC
ADL4	1	2'X2' PLANTER					GC
ADL5	2	RAILING POST	EF IRONWORKS	STEEL POST PAINTED BLACK			GC

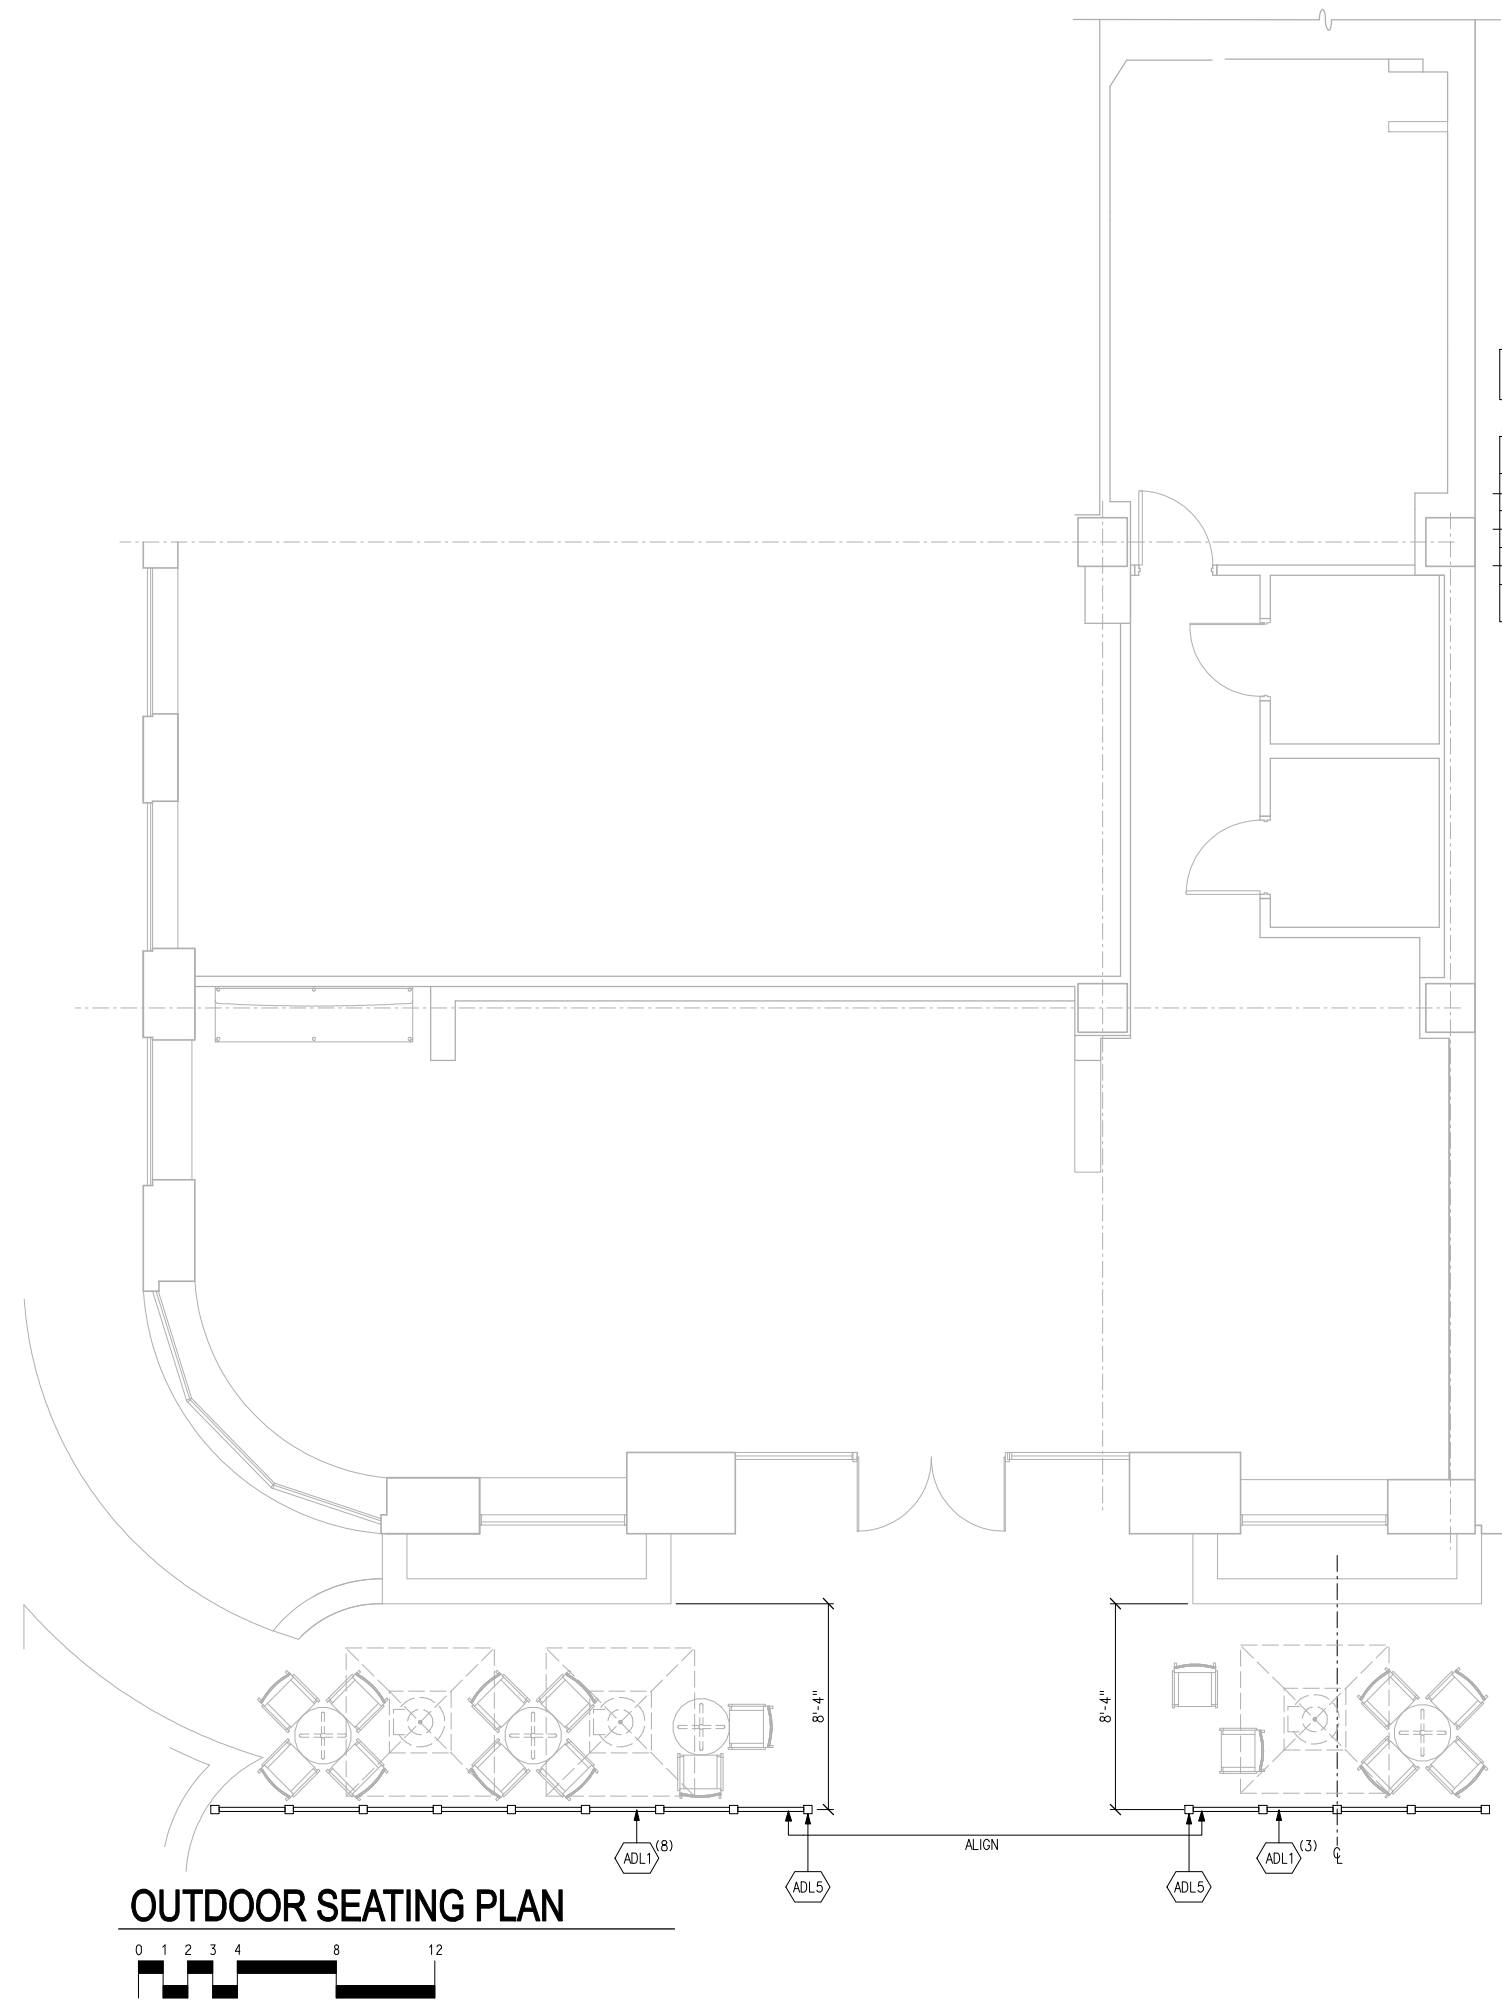

OUTDOOR SEATING PLAN

