

SCHEDULE:

FURNITURE SCHEDULE:

ITEM*	QTY	DESCRIPTION	MANUFACTURER	MODEL *		REMARKS	SKU *	SHIP
TABLES								
F763	5	TABLE, PATIO ROUND METAL TOP	SMITH AND HAWKEN	896688			223250	3PL
CHAIRS								
F761	15	CHAIR, PATIO METAL/WOVEN	SMITH AND HAWKEN	896654			223229	3PL
EXTERIOR								
F617	1	TABLE ADA TEXT OUTDOOR BRONZE	WEST COAST INDUSTRIES	3131 2339 BZ		ADA COMPLIANT W/ TEXT	187111	3PL
F776	3	BASE UMBRELLA 6' 95 LBS	ULTIMATE UMBRELLA CO	SBUXACF95W			223127	3PL
F803	3	UMBRELLA 6' OUTDOOR LOGO	ULTIMATE UMBRELLA CO				394001	3PL

GENERAL NOTES:

(A) REMOVE ALL OUTDOOR FURNITURE, UMBRELLAS AND UMBRELLA BASES

NOTES:

(1) PROVIDE 1/8" THICK BRUSHED ALUMINUM PLAQUE WITH ROUNDED CORNERS WITH THE FOLLOWING STATEMENT:
OUTDOOR SEATING FOR STARBUCKS COFFEE CUSTOMERS ONLY.
LETTERS SHALL BE LASER CUT INTO THE METAL AND PAINTED BLACK. INSTALL PLAQUE ON TOP OF 2" SQUARE ALUMINUM PEDESTAL, 30" TALL AFF. IMBED PEDESTAL MIN. 24" BELOW GRADE.



STARBUCKS COFFEE COMPANY
2401 UTAH AVENUE SOUTH
SEATTLE, WASHINGTON 98134
(208) 318-1575

THESE PLANS AND SPECIFICATIONS, AS WELL AS STARBUCKS' NAME AND LOGO, TRADEMARKS AND DESIGNS ARE THE EXCLUSIVE PROPERTY OF STARBUCKS CORPORATION. ANY REPRODUCTION, MODIFICATION, DISCLOSURE AND/OR USE OF THESE MATERIALS (OR ANY PORTION OF THEM) WITHOUT STARBUCKS' PRIOR WRITTEN CONSENT IS STRICTLY PROHIBITED.

ARCHITECT OF RECORD
THIS DRAWING IS A DESIGN DEVELOPMENT DOCUMENT. SITE SPECIFIC MODIFICATIONS MADE UNDER THE RESPONSIBLE CHARGE OF THE ARCHITECT AND/OR ENGINEER-OF-RECORD WILL BE REQUIRED PRIOR TO USING THIS DOCUMENT FOR BIDDING, PERMITTING OR CONSTRUCTION.

REV. DATE PD DESCRIPTION

DC OUTDOOR SEATING INITIATIVE
PROJ: **16TH & U STREET**
1600 U STREET, NW
WASHINGTON, DC 20009
DISTRICT OF COLUMBIA


STORE #: 07685
PROJECT #: 07685-094
CONCEPT: -
PALETTE: -
ISSUE DATE: 08-21-09
DM: G.PHILIPPON
PD: -
CHECKED: -

SHEET TITLE
OUTDOOR SEATING PLAN

SCALE: 1 / 4"=1'-0"
(DO NOT SCALE DRAWINGS)

SHEET NUMBER
A8.0

CONCEPTUAL DESIGN DRAWINGS ONLY - NOT INTENDED FOR CONSTRUCTION

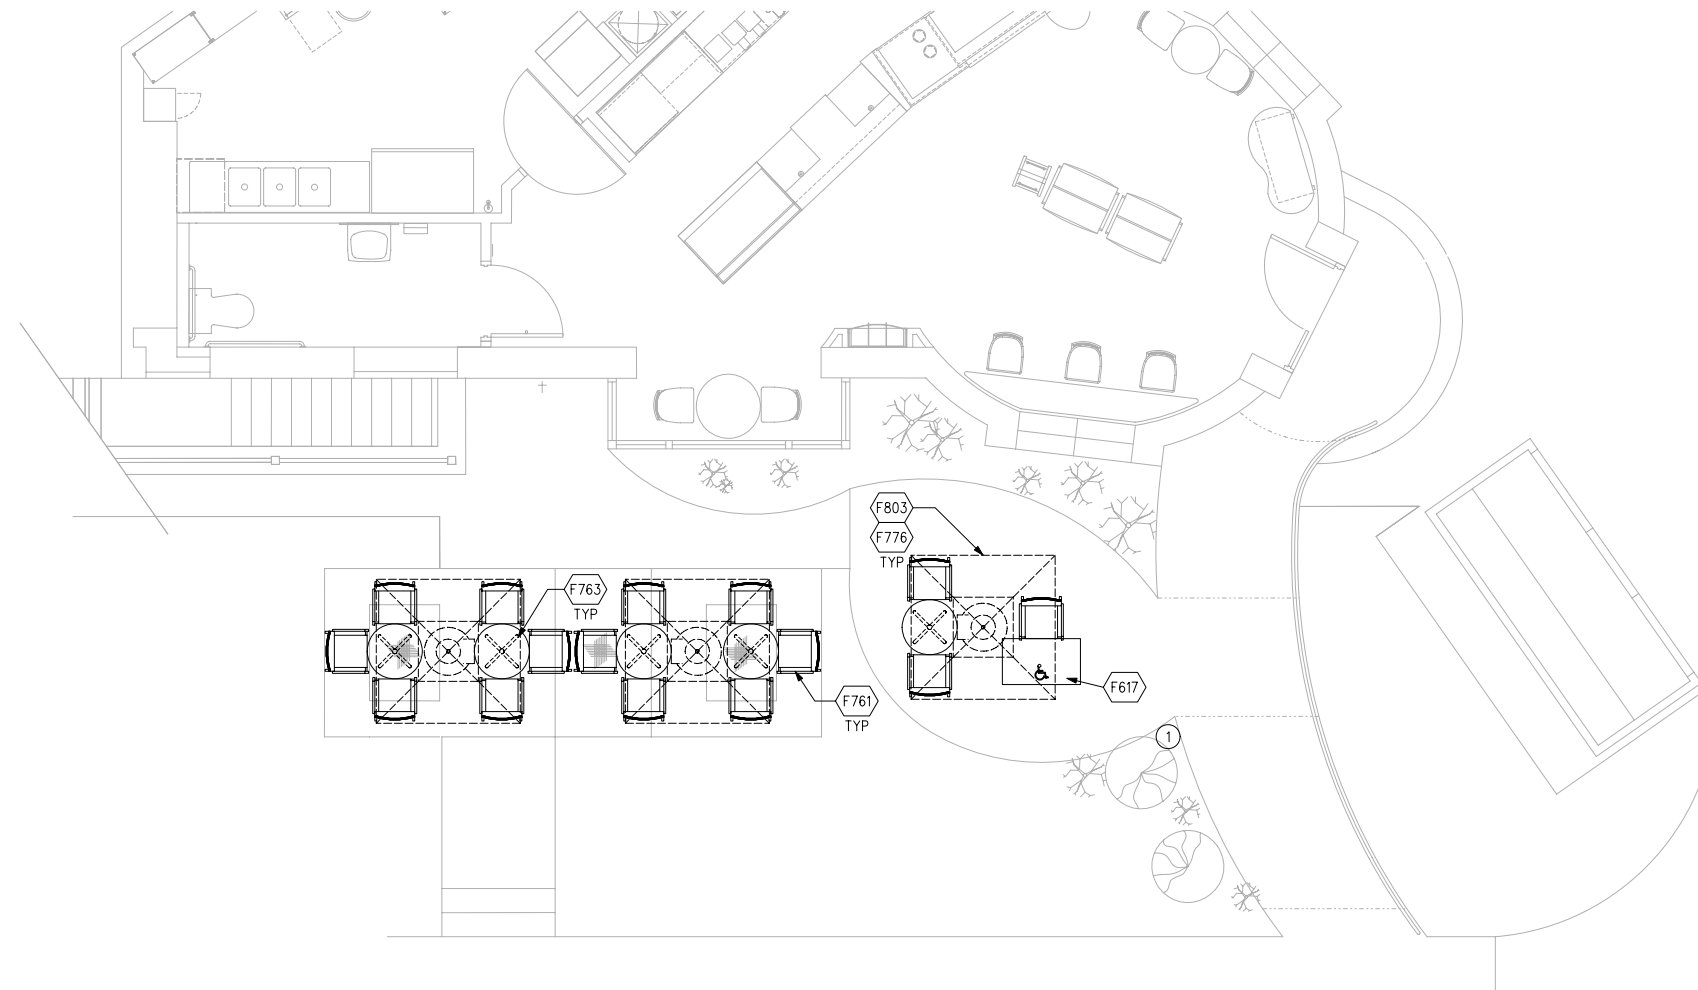

OUTDOOR SEATING PLAN

