

SCHEDULE:

FURNITURE SCHEDULE:

ITEM#	QTY	DESCRIPTION	MANUFACTURER	MODEL #	REMARKS	SKU #	SHIP
TABLES							
F763	3	TABLE, PATIO ROUND METAL TOP	SMITH AND HAWKEN	896688		223250	3PL
CHAIRS							
F761	8	CHAIR, PATIO METAL/WOVEN	SMITH AND HAWKEN	896654		223229	3PL
EXTERIOR							
F617	1	TABLE ADA TEXT OUTDOOR BRONZE	WEST COAST INDUSTRIES	3131 2339 BZ	ADA COMPLIANT W/ TEXT	187111	3PL
F776	2	BASE UMBRELLA 6' 95 LBS	ULTIMATE UMBRELLA CO	SBUXACF95W		223127	3PL
F803	2	UMBRELLA 6' OUTDOOR LOGO	ULTIMATE UMBRELLA CO			394001	3PL
ADDITIONAL ITEMS							
ADL2	7	4'-0" RAILING	EF IRONWORKS	STEEL RAILING		PAINTED BLACK	GC
ADL5	1	RAILING POST	EF IRONWORKS	STEEL POST PAINTED BLACK			GC

GENERAL NOTES:

(A) REMOVE ALL OUTDOOR FURNITURE, UMBRELLAS AND UMBRELLA BASES

NOTES:

(1) RELOCATE NEWSPAPER CONTAINERS WHERE INDICATED



STARBUCKS COFFEE COMPANY
2401 UTAH AVENUE SOUTH
SEATTLE, WASHINGTON 98134
(206) 318-1575

THESE PLANS AND SPECIFICATIONS, AS WELL AS STARBUCKS' NAME AND LOGO, TRADEMARKS AND DESIGNS ARE THE EXCLUSIVE PROPERTY OF STARBUCKS CORPORATION. ANY REPRODUCTION, MODIFICATION, DISCLOSURE AND/OR USE OF THESE MATERIALS (OR ANY PORTION OF THEM) WITHOUT STARBUCKS' PRIOR WRITTEN CONSENT IS STRICTLY PROHIBITED.

ARCHITECT OF RECORD
THIS DRAWING IS A DESIGN DEVELOPMENT DOCUMENT. SITE SPECIFIC MODIFICATIONS MADE UNDER THE RESPONSIBLE CHARGE OF THE ARCHITECT AND/OR ENGINEER-OF-RECORD WILL BE REQUIRED PRIOR TO USING THIS DOCUMENT FOR BIDDING, PERMITTING OR CONSTRUCTION.

REV. DATE PD DESCRIPTION

DC OUTDOOR SEATING INITIATIVE
1429 P STREET (UCO)
1425 P STREET, NW
WASHINGTON, DC 20005
DISTRICT OF COLUMBIA


STORE #: 7845
PROJECT #: 07845-094
CONCEPT: -
PALETTE: -
ISSUE DATE: 09-23-09
DM: G. PHILIPPON
PD: -
CHECKED: -

SHEET TITLE
OUTDOOR SEATING PLAN

SCALE: 1 / 4" = 1'-0"
(DO NOT SCALE DRAWINGS)

SHEET NUMBER
A8.0

CONCEPTUAL DESIGN DRAWINGS ONLY - NOT INTENDED FOR CONSTRUCTION

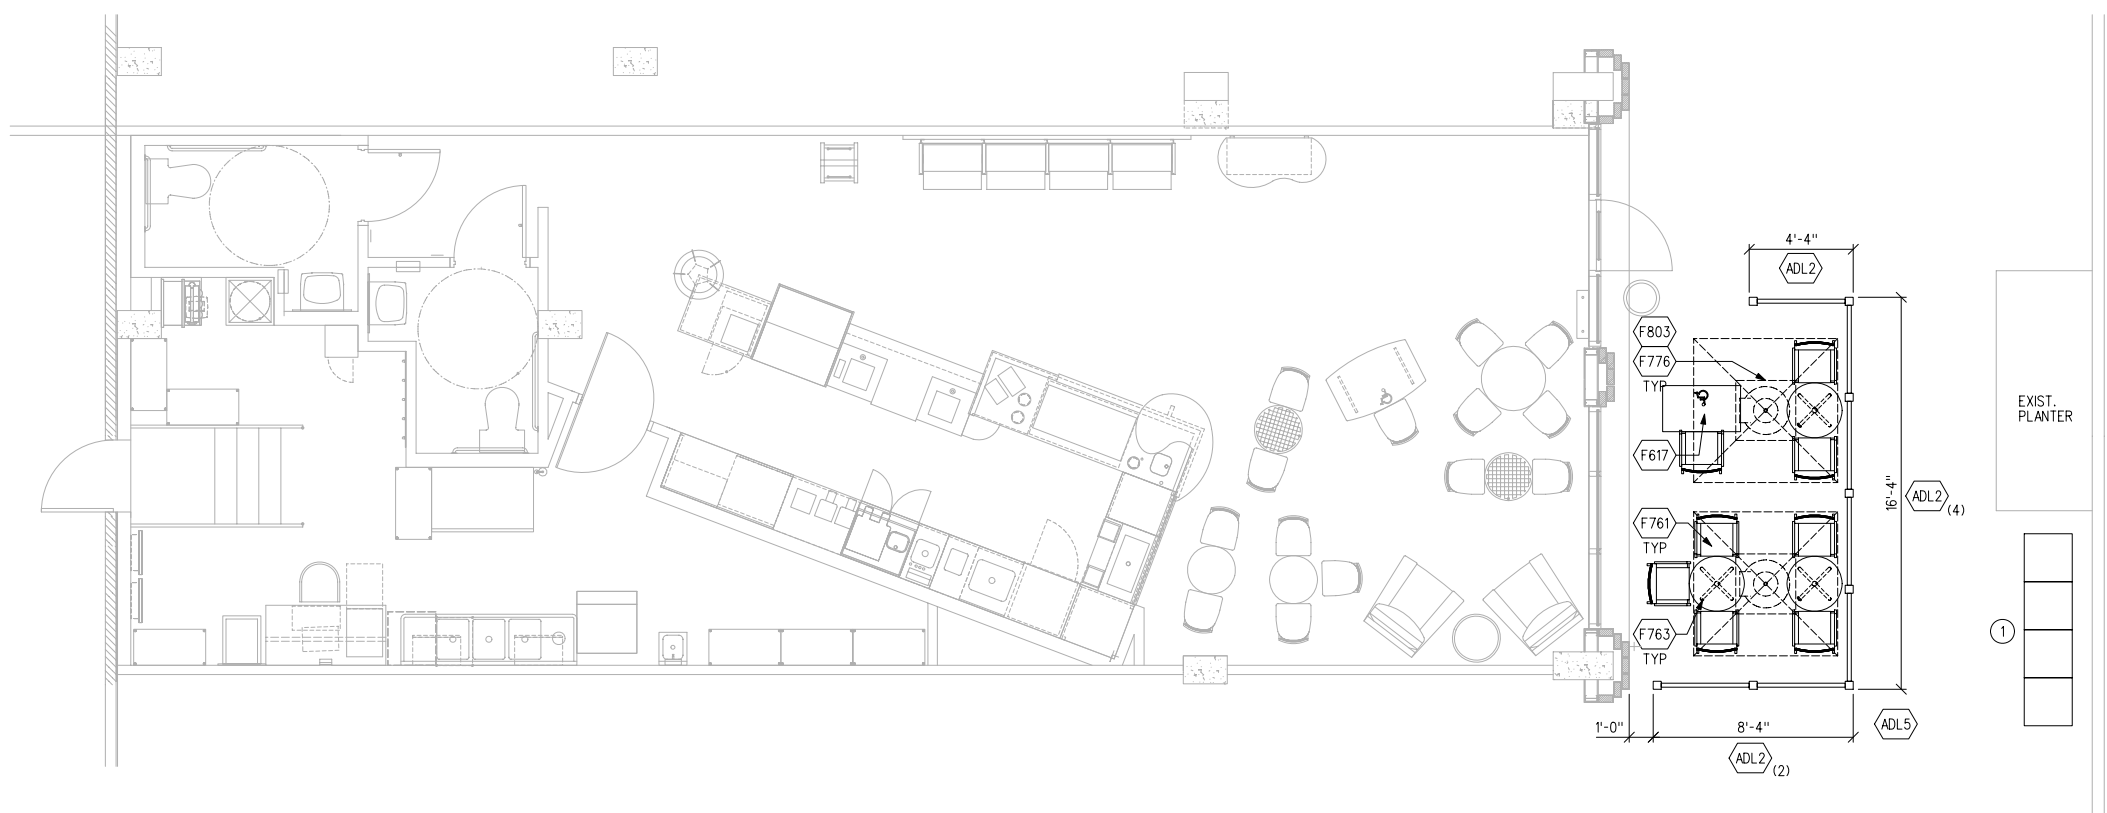

OUTDOOR SEATING PLAN

