

**SCHEDULE:**

**FURNITURE SCHEDULE:**

ITEM*	QTY	DESCRIPTION	MANUFACTURER	MODEL *		REMARKS	SKU *	SHIP
<b>TABLES</b>								
F763	5	TABLE, PATIO ROUND METAL TOP	SMITH AND HAWKEN	896688			223250	3PL
<b>CHAIRS</b>								
F761	12	CHAIR, PATIO METAL/WOVEN	SMITH AND HAWKEN	896654			223229	3PL
<b>EXTERIOR</b>								
F617	1	TABLE ADA TEXT OUTDOOR BRONZE	WEST COAST INDUSTRIES	3131 2339 BZ		ADA COMPLIANT W/ TEXT	187111	3PL
F776	3	BASE UMBRELLA 6' 95 LBS	ULTIMATE UMBRELLA CO	SBUXACF95W			223127	3PL
F803	3	UMBRELLA 6' OUTDOOR LOGO	ULTIMATE UMBRELLA CO				394001	3PL

**GENERAL NOTES:**

- (A) REMOVE ALL OUTDOOR FURNITURE, UMBRELLAS AND UMBRELLA BASES



**STARBUCKS COFFEE COMPANY**  
 2401 UTAH AVENUE SOUTH  
 SEATTLE, WASHINGTON 98134  
 (206) 318-1575

THESE PLANS AND SPECIFICATIONS, AS WELL AS STARBUCKS NAME AND LOGO, TRADEMARKS AND DESIGNS ARE THE EXCLUSIVE PROPERTY OF STARBUCKS CORPORATION. ANY REPRODUCTION, MODIFICATION, DISCLOSURE AND/OR USE OF THESE MATERIALS (OR ANY PORTION OF THEM) WITHOUT STARBUCKS PRIOR WRITTEN CONSENT IS STRICTLY PROHIBITED.

**ARCHITECT OF RECORD**  
 THIS DRAWING IS A DESIGN DEVELOPMENT DOCUMENT. SITE SPECIFIC MODIFICATIONS MADE UNDER THE RESPONSIBLE CHARGE OF THE ARCHITECT AND/OR ENGINEER-OF-RECORD WILL BE REQUIRED PRIOR TO USING THIS DOCUMENT FOR BIDDING, PERMITTING OR CONSTRUCTION.

REV. DATE PD DESCRIPTION


**DC OUTDOOR SEATING INITIATIVE**  
**PROJ: 20TH & PENN**  
 1919 PENNSYLVANIA AVE, NW  
 WASHINGTON, DC 20006  
 DISTRICT OF COLUMBIA

STORE #: 7900  
 PROJECT #: 07900-094  
 CONCEPT: -  
 PALETTE: -  
 ISSUE DATE: 09-23-09  
 DM: G.PHILIPPON  
 PD: -  
 CHECKED: -

SHEET TITLE  
**OUTDOOR SEATING PLAN**

SCALE: 1 / 4"=1'-0"  
 (DO NOT SCALE DRAWINGS)

SHEET NUMBER  
**A8.0**

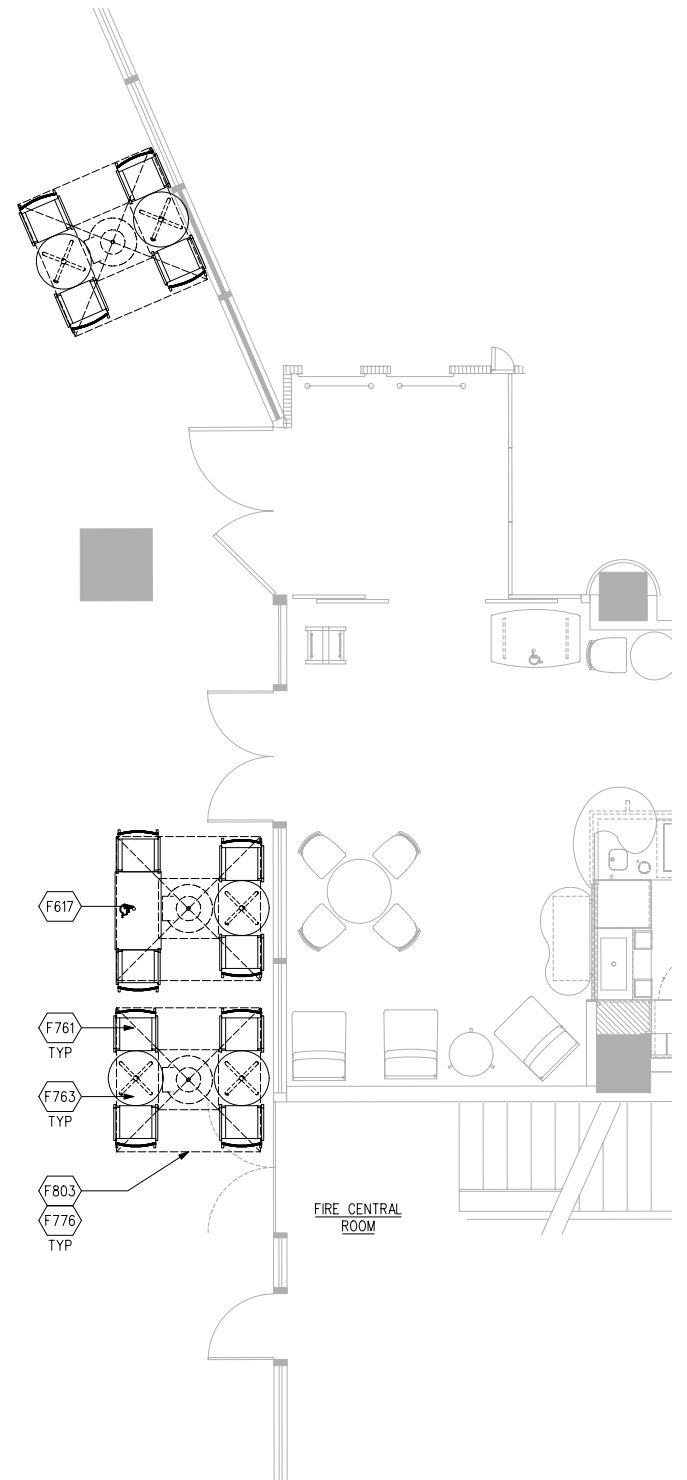

**OUTDOOR SEATING PLAN**



CONCEPTUAL DESIGN DRAWINGS ONLY - NOT INTENDED FOR CONSTRUCTION