

1 OUTDOOR FURNITURE SCHEDULE
N.T.S.


FURNITURE SCHEDULE:

ITEM#	QTY	DESCRIPTION	MANUFACTURER	MODEL #	REMARKS	SKU #	SHIP
TABLES							
F609	5	TABLE, OUTDOOR 28" - BIJOU	MC TRADE	OUTDOOR TABLE METAL		175346	3PL
F617	1	TABLE ADA TEXT OUTDOOR BRONZE	WEST COAST INDUSTRIES	3131 2339 BZ	ADA COMPLIANT W/ TEXT	187111	3PL
CHAIRS							
F605	14	CHAIR, OUTDOOR BIJOU W/BAR	MC TRADE	OUTDOOR CHR WD/MIT		183466	3PL

2 OCCUPANCY CALCULATIONS
N.T.S.


EXISTING INTERIOR SEATING COUNT	
DINING	
TOTAL OCCUPANCY	25
EXTERIOR SEATING COUNT	
SQ. FOOTAGE	245 sq. ft.
DINING TOTAL	20
at 15 sq. ft. per person complies with code	

3 EXISTING SEATING PLAN
SCALE: 3/16" = 1'-0"

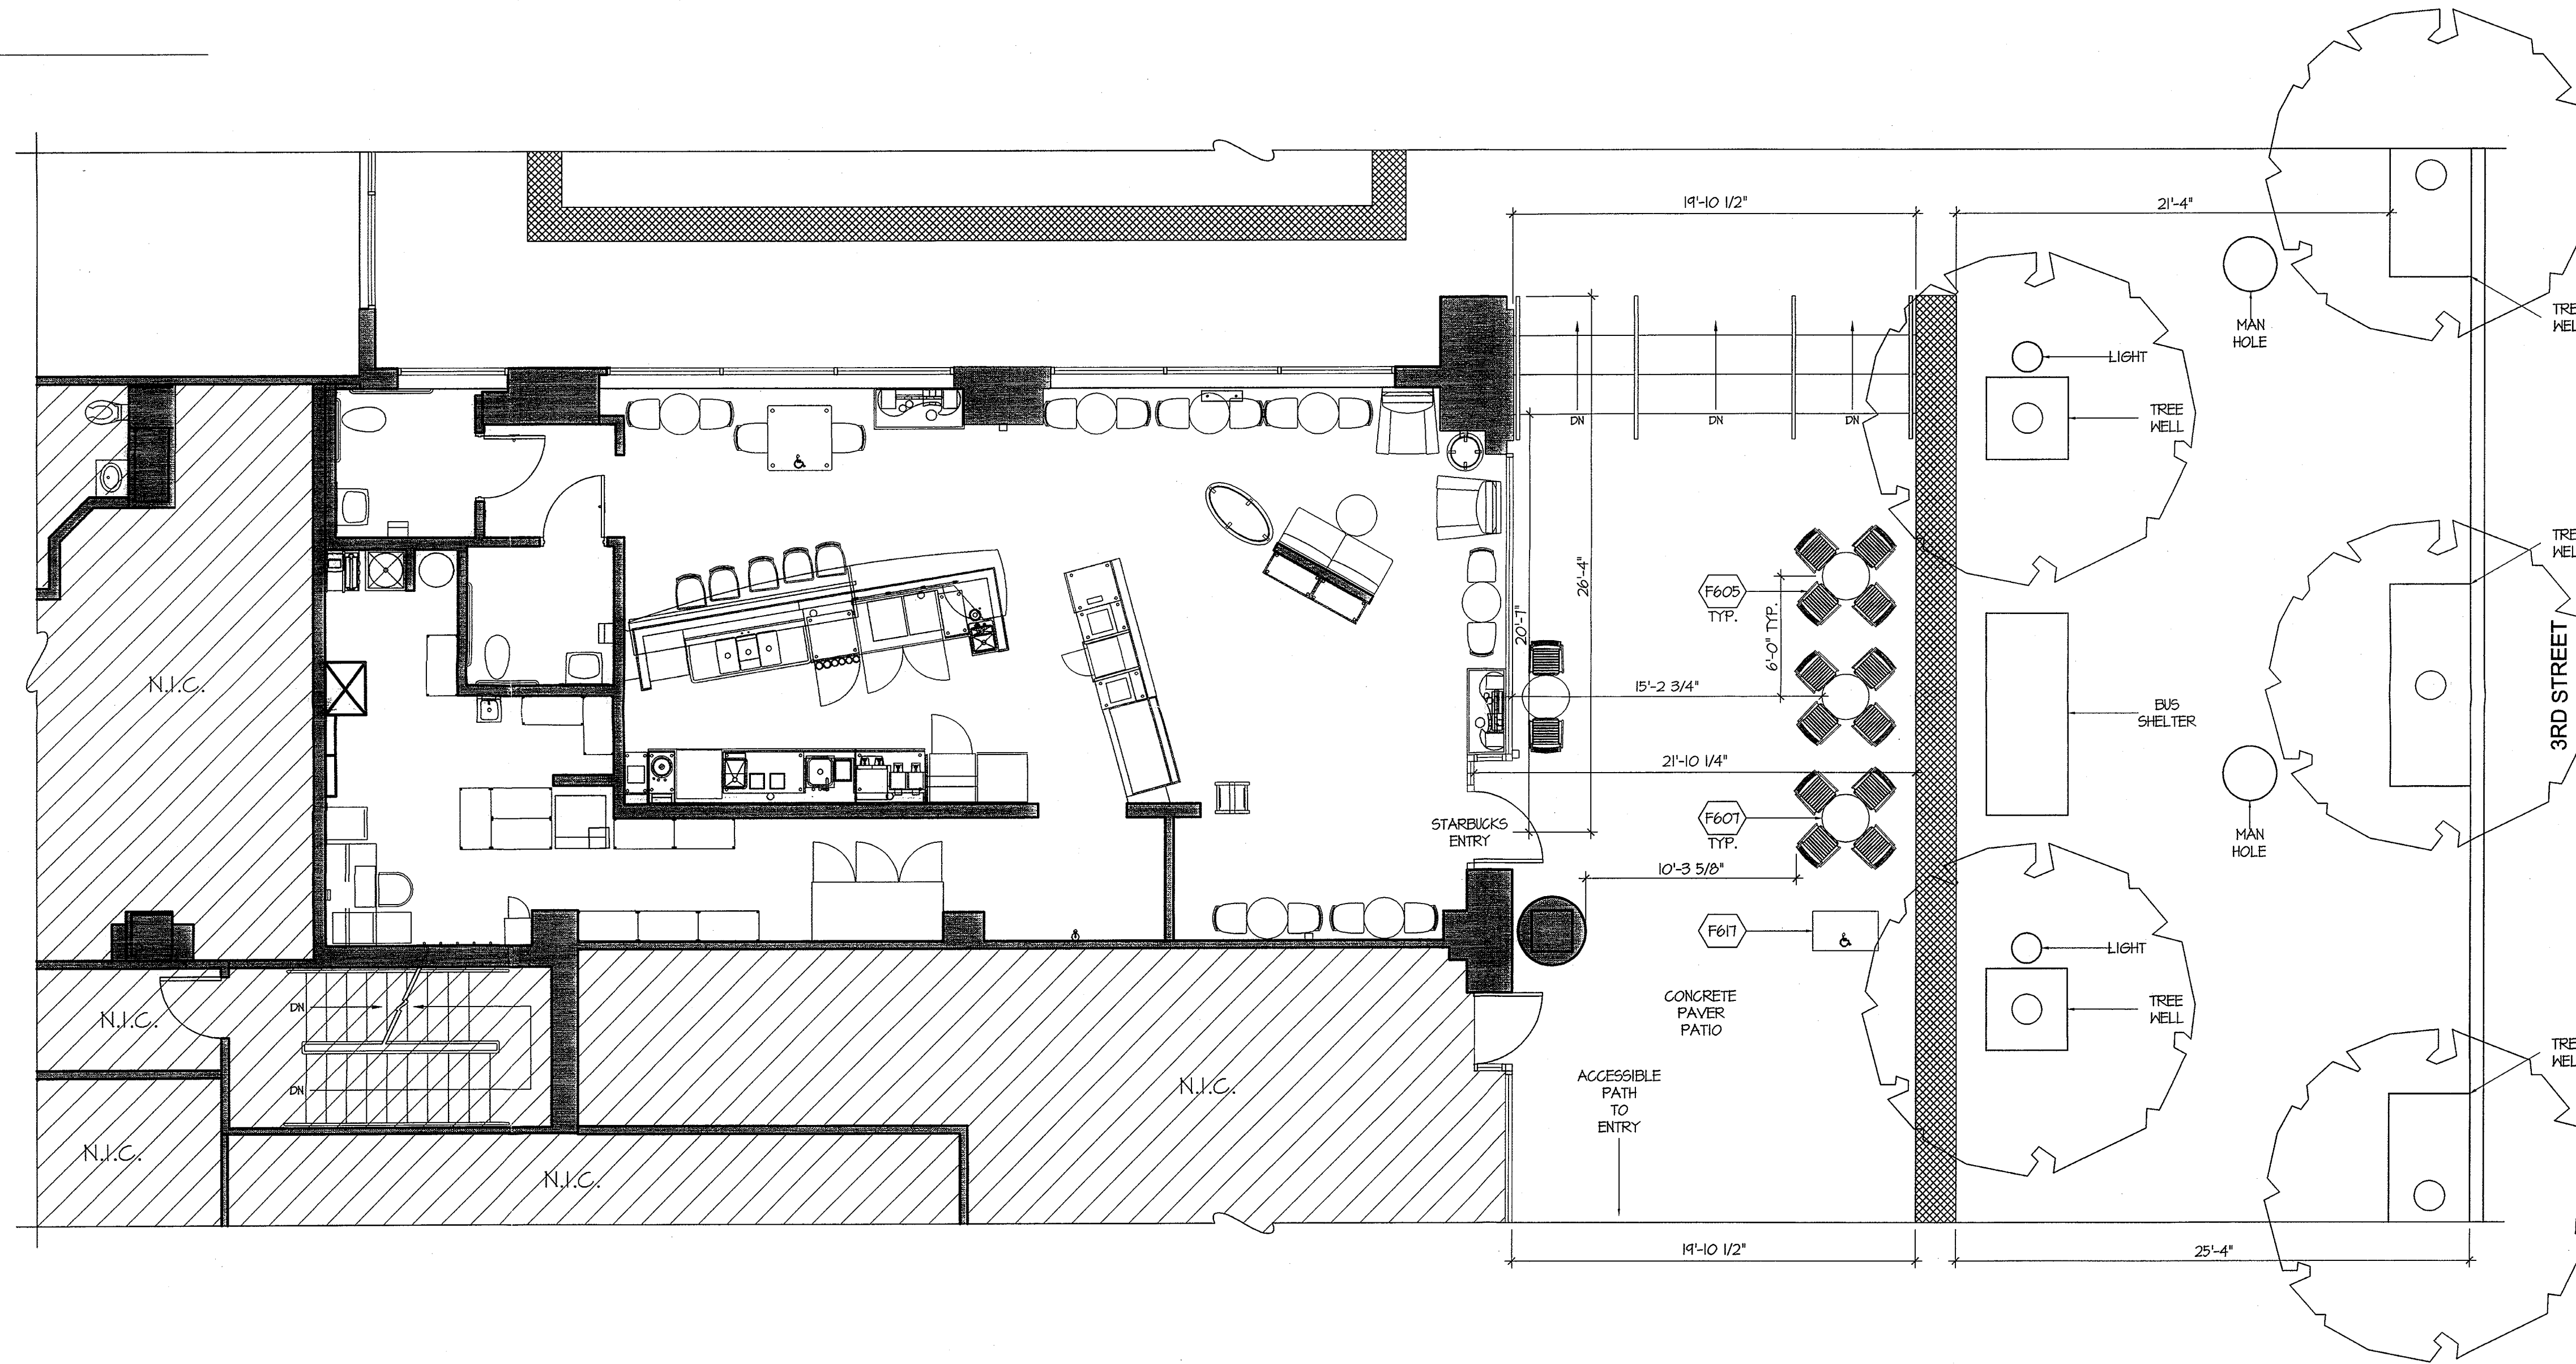

4 ELEVATION OF EXTERIOR
SCALE: 3/16" = 1'-0"

Chairs shown in elevation are representational. Not all chairs shown for clarity.

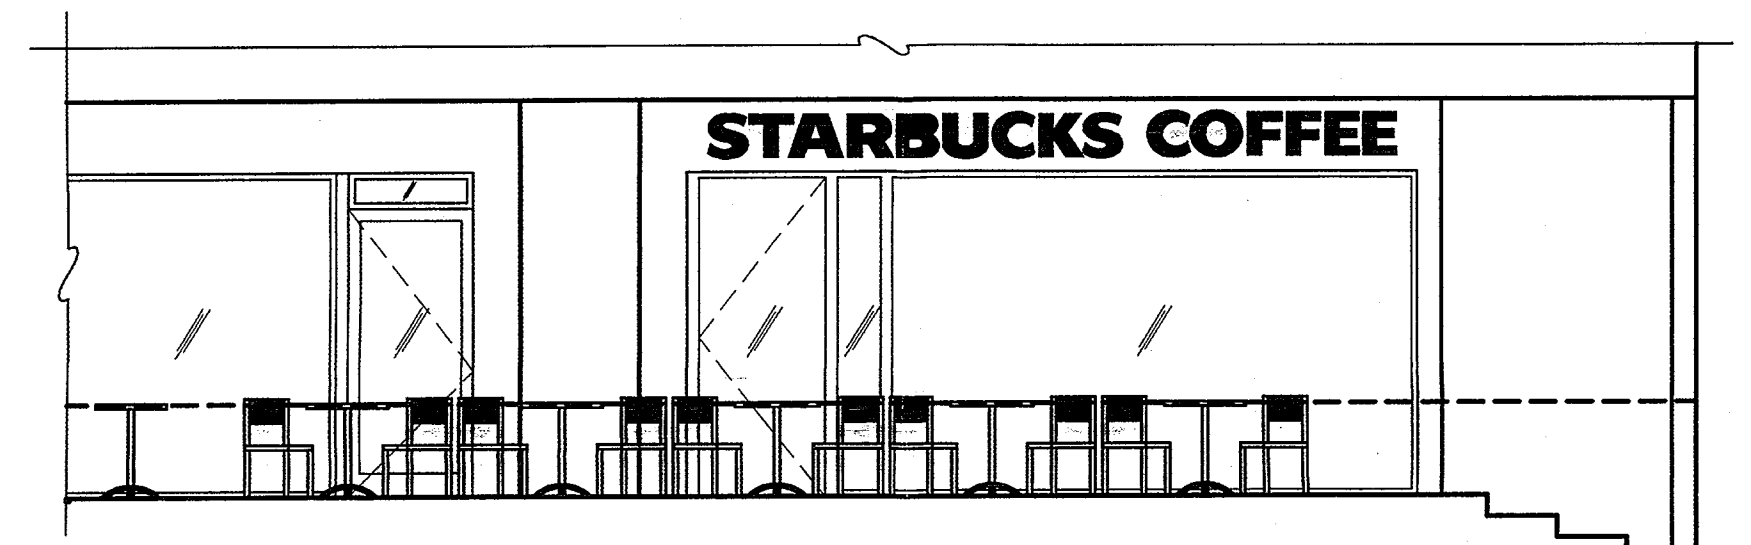

ALAN SPARBER ARCHITECT
10712 BREWER HOUSE ROAD
NORTH BETHESDA, MARYLAND 20852
240.451.5277 | asparber@asparberarchitect.com

Restaurant Consultants
Incorporated

P.O. Box #141
COLLEGE PARK, MD 20741
PH: 410.827.9002

NOTES

PROFESSIONAL SEAL

SEALED BY: ALAN SPARBER

PROFESSIONAL CERTIFICATION. I CERTIFY THAT THESE DOCUMENTS WERE PREPARED OR APPROVED BY ME, AND THAT I AM A DULY LICENSED ARCHITECT UNDER THE LAWS OF THE DISTRICT OF COLUMBIA, LICENSE NUMBER 2829, EXPIRATION DATE: 04/30/2011.

SUBMITTALS

NO.	DESCRIPTION	DATE
1	ISSUED FOR PERMIT	10/18/10
.	.	.
.	.	.
.	.	.
.	.	.
.	.	.

STARBUCKS 3RD & D

409 3RD STREET, SW
WASHINGTON, D.C. 20004

OUTDOOR SEATING PLAN

SCALE: AS NOTED
MANAGER: AS
DRAFTSMAN: DAS
FILE: 9793 A-1
SHEET: 1 OF 1
PROJ. #: SB 9793

A-1

Approved Plan 9793

THESE DRAWINGS ARE THE PROPERTY OF ALAN SPARBER ARCHITECT. UNAUTHORIZED REPRODUCTION FOR ANY PURPOSE IS AN INFRINGEMENT UPON COPYRIGHT LAWS. VIOLATORS WILL BE SUBJECT TO PROSECUTION BY FULLEST EXTENT OF LAW.