



**STARBUCKS
COFFEE COMPANY**
2401 UTAH AVENUE SOUTH
SEATTLE, WASHINGTON 98134
(206) 318-1575

THESE PLANS AND SPECIFICATIONS, AS WELL AS STARBUCKS NAME AND LOGO, TRADEMARKS AND DESIGNS ARE THE EXCLUSIVE PROPERTY OF STARBUCKS CORPORATION. ANY REPRODUCTION, MODIFICATION, DISCLOSURE AND/OR USE OF THESE MATERIALS (OR ANY PORTION OF THEM) WITHOUT STARBUCKS' PRIOR WRITTEN CONSENT IS STRICTLY PROHIBITED.

ARCHITECT OF RECORD



ALAN HAMM ARCHITECTS
2900 LINDER LANE • SUITE 110 • SILVER SPRING, MARYLAND • 20910
PH: 301-589-2891 • FAX: 301-589-6314 • WWW.ALANHAMM.COM

REV DATE JC DESCRIPTION

- 1 12/15/06 F.B LANDLORD REVS
- 2 1/26/07 EC LANDLORD COMMENTS
- 3 2/09/07 GP LANDLORD COMMENTS

STARBUCKS COFFEE
THE PORTALS
PROJECT:
1201 MARYLAND AVE. SW
WASHINGTON, DC 20024
JURISDICTION: WASHINGTON, DC

STORE #: 11869
PROJECT #: 13329-001
CONCEPT: MSS - STNDRD
PALETTE: CLASSICO
ISSUE DATE: 12-15-06
DM: GABBI PHILIPPON
JC: FOY BARNES
CHECKED: TRAVIS ROSS
CM: ANDREW RICHARDSON

SHEET TITLE


EXTERIOR FURNITURE PLAN & SCHEDULE

SCALE: 1/4"=1'-0"
(DO NOT SCALE DRAWINGS)

SHEET NUMBER **A8.3**

FURNITURE SCHEDULE:

ITEM*	QTY	DESCRIPTION	MANUFACTURER	MODEL •	REMARKS	SKU •	SHIP
TABLES							
F764	6	TABLE, PATIO ROUND WOOD TOP	SMITH AND HAWKEN	896696		223219	3PL
F765	1	TABLE, PATIO ADA WOOD TOP	SMITH AND HAWKEN	896704		223240	3PL
CHAIRS							
F784	22	CHAIR, PATIO TEAK	SMITH AND HAWKEN	896662		223231	3PL
EXTERIOR							
F774	2	UMBRELLA 6' SQUARE BLANK	ULTIMATE UMBRELLA CO	SBUX6.OSQNL		223132	3PL
F776	2	BASE UMBRELLA 6' 95 LBS	ULTIMATE UMBRELLA CO	SBUXACF95W		223127	3PL

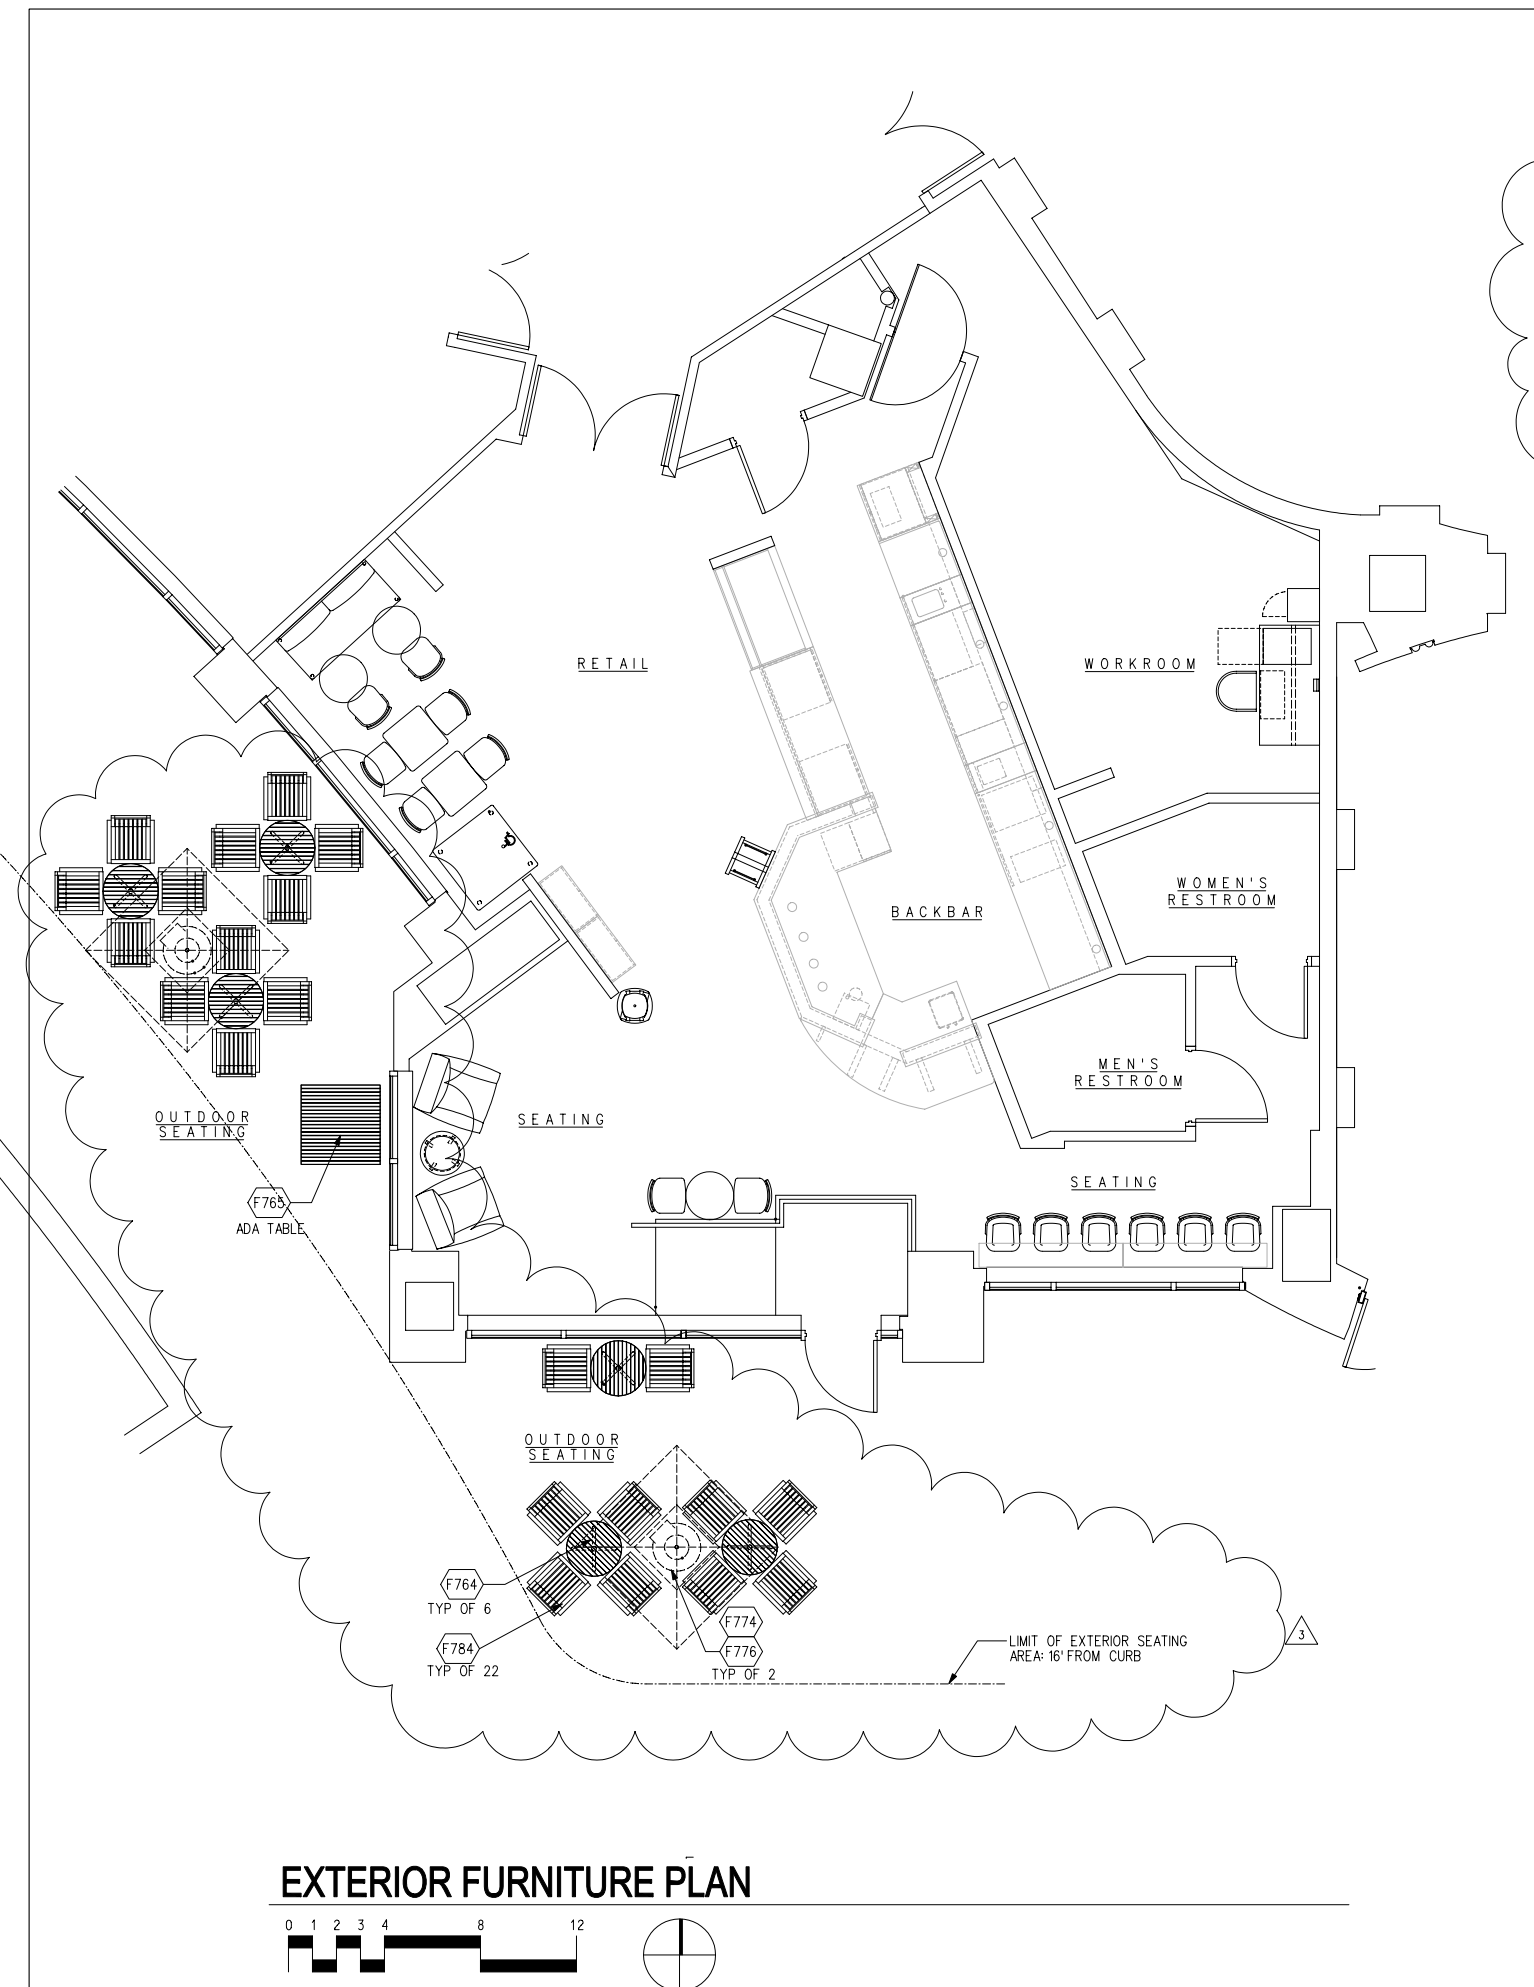

EXTERIOR FURNITURE PLAN

