

FURNITURE SCHEDULE:

ITEM#	QTY	DESCRIPTION	MANUFACTURER	MODEL #	REMARKS	SKU #	SHIP
TABLES							
F763	2	TABLE, PATIO ROUND METAL TOP	SMITH AND HAWKEN	896688		223250	3PL
CHAIRS							
F761	11	CHAIR, PATIO METAL/WOVEN	SMITH AND HAWKEN	896654		223229	3PL
EXTERIOR							
F617	1	TABLE ADA TEXT OUTDOOR BRONZE	WEST COAST INDUSTRIES	3131 2339 BZ	ADA COMPLIANT W/ TEXT	187111	3PL
F776	1	BASE UMBRELLA 6' 95 LBS	ULTIMATE UMBRELLA CO	SBUXACF95W		223127	3PL
F803	1	UMBRELLA 8' OUTDOOR LOGO	ULTIMATE UMBRELLA CO		TENANT UMBRELLAS TO HAVE NO LOGO	394001	3PL

1
A-1
OUTDOOR FURNITURE SCHEDULE
N.T.S.

EXISTING INTERIOR SEATING COUNT	
DINING	
TOTAL OCCUPANCY	24
EXTERIOR SEATING COUNT	
SQ. FOOTAGE	166 sq.ft.
DINING	
TOTAL	11
at 15 sq. ft. per person complies with code	


2
A-1
OCCUPANCY CALCULATIONS
N.T.S.



3
A-1
ELEVATION OF EXTERIOR
SCALE: 1/4" = 1'-0"
Chairs shown in elevation are representational. Not all chairs shown for clarity.

APPROVED
NO DEVIATION ALLOWED WITHOUT
PROFESSIONAL SEAL FROM
THIS OFFICE
Catrina Harrison 11/29/11
SIGNATURE DATE

THESE DRAWINGS ARE THE PROPERTY OF ALAN SPARBER ARCHITECT. UNAUTHORIZED REPRODUCTION FOR ANY PURPOSE IS AN INFRINGEMENT UPON COPYRIGHT LAWS. VIOLATORS WILL BE SUBJECT TO PROSECUTION BY Fullest Extent of Law.

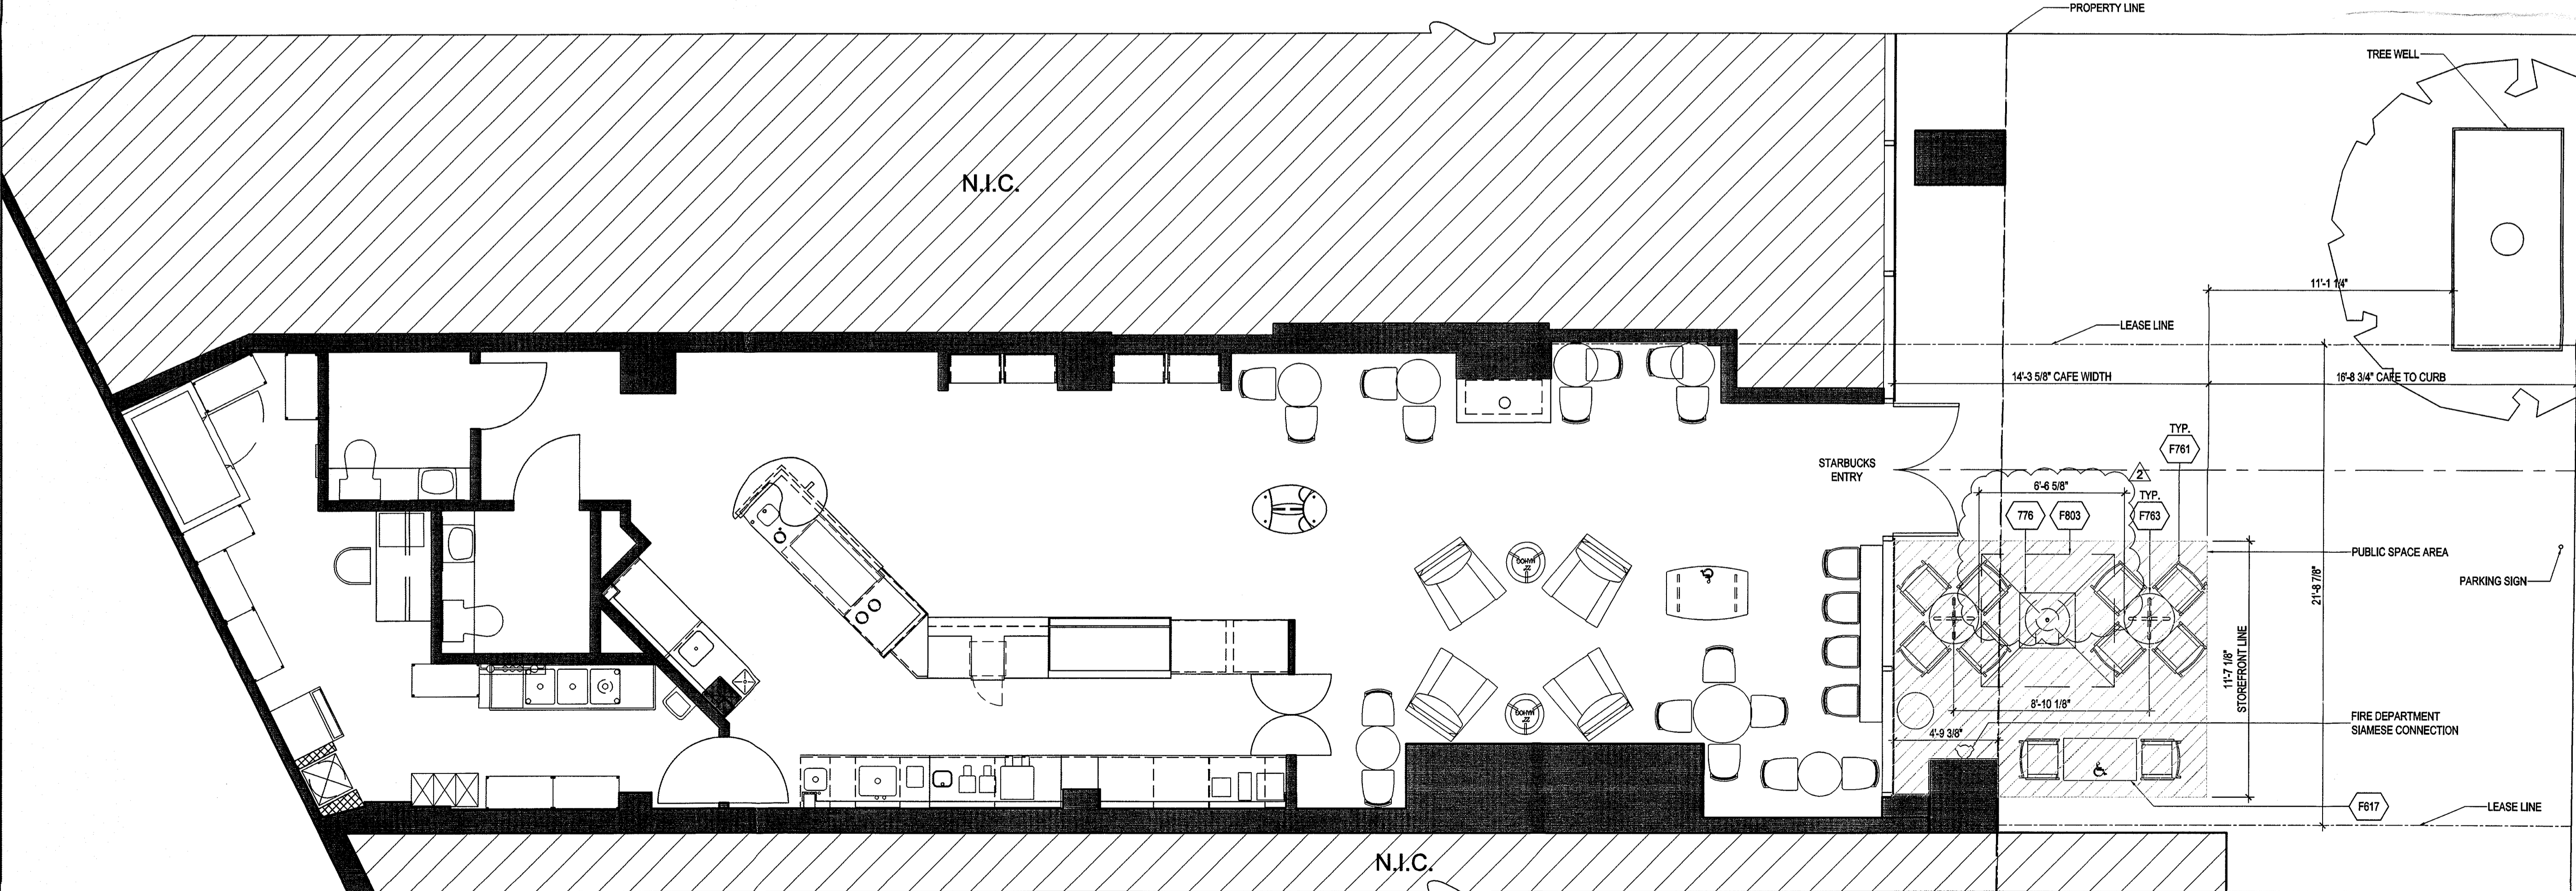

4
A-1
EXISTING SEATING PLAN
SCALE: 1/4" = 1'-0"

ASA
ALAN SPARBER ARCHITECT
13712 BREWER HOUSE ROAD
NORTH BETHESDA, MARYLAND 20822
240.461.8017 / asparber@asasarc.com

Restaurant Consultants
Incorporated
P.O. Box #141
COLLEGE PARK, MD 20741
PH: 410.827.9002

NOTES

1. THERE WILL BE NO RAILING OR FENCING AT TENANT PATIO AREA.

PROFESSIONAL SEAL
SEALED BY: ALAN SPARBER

PROFESSIONAL CERTIFICATION. I CERTIFY THAT THESE DOCUMENTS WERE PREPARED OR APPROVED BY ME, AND THAT I AM A DULY LICENSED ARCHITECT UNDER THE LAWS OF THE DISTRICT OF COLUMBIA, LICENSE NUMBER 2629, EXPIRATION DATE: 04/30/2012.

SUBMITTALS

NO.	DESCRIPTION	DATE
1	ISSUED FOR PERMIT	02/10/11
2	REV. PER LANDLORD'S COMMENTS	08/01/11
3	REVISION	11/01/11

STARBUCKS 1730 PENN.
1730 PENNSYLVANIA AVENUE, NW
WASHINGTON, D.C. 20006

OUTDOOR SEATING PLAN

SCALE: AS NOTED
MANAGER: AS
DRAFTSMAN: DAS
FILE: 735 A-1
SHEET: 1 OF 1
PROJ. #: SB 735

A-1